



附图1 第2遺構面遺構配置図 (S=1/150)


X=1100,900.000

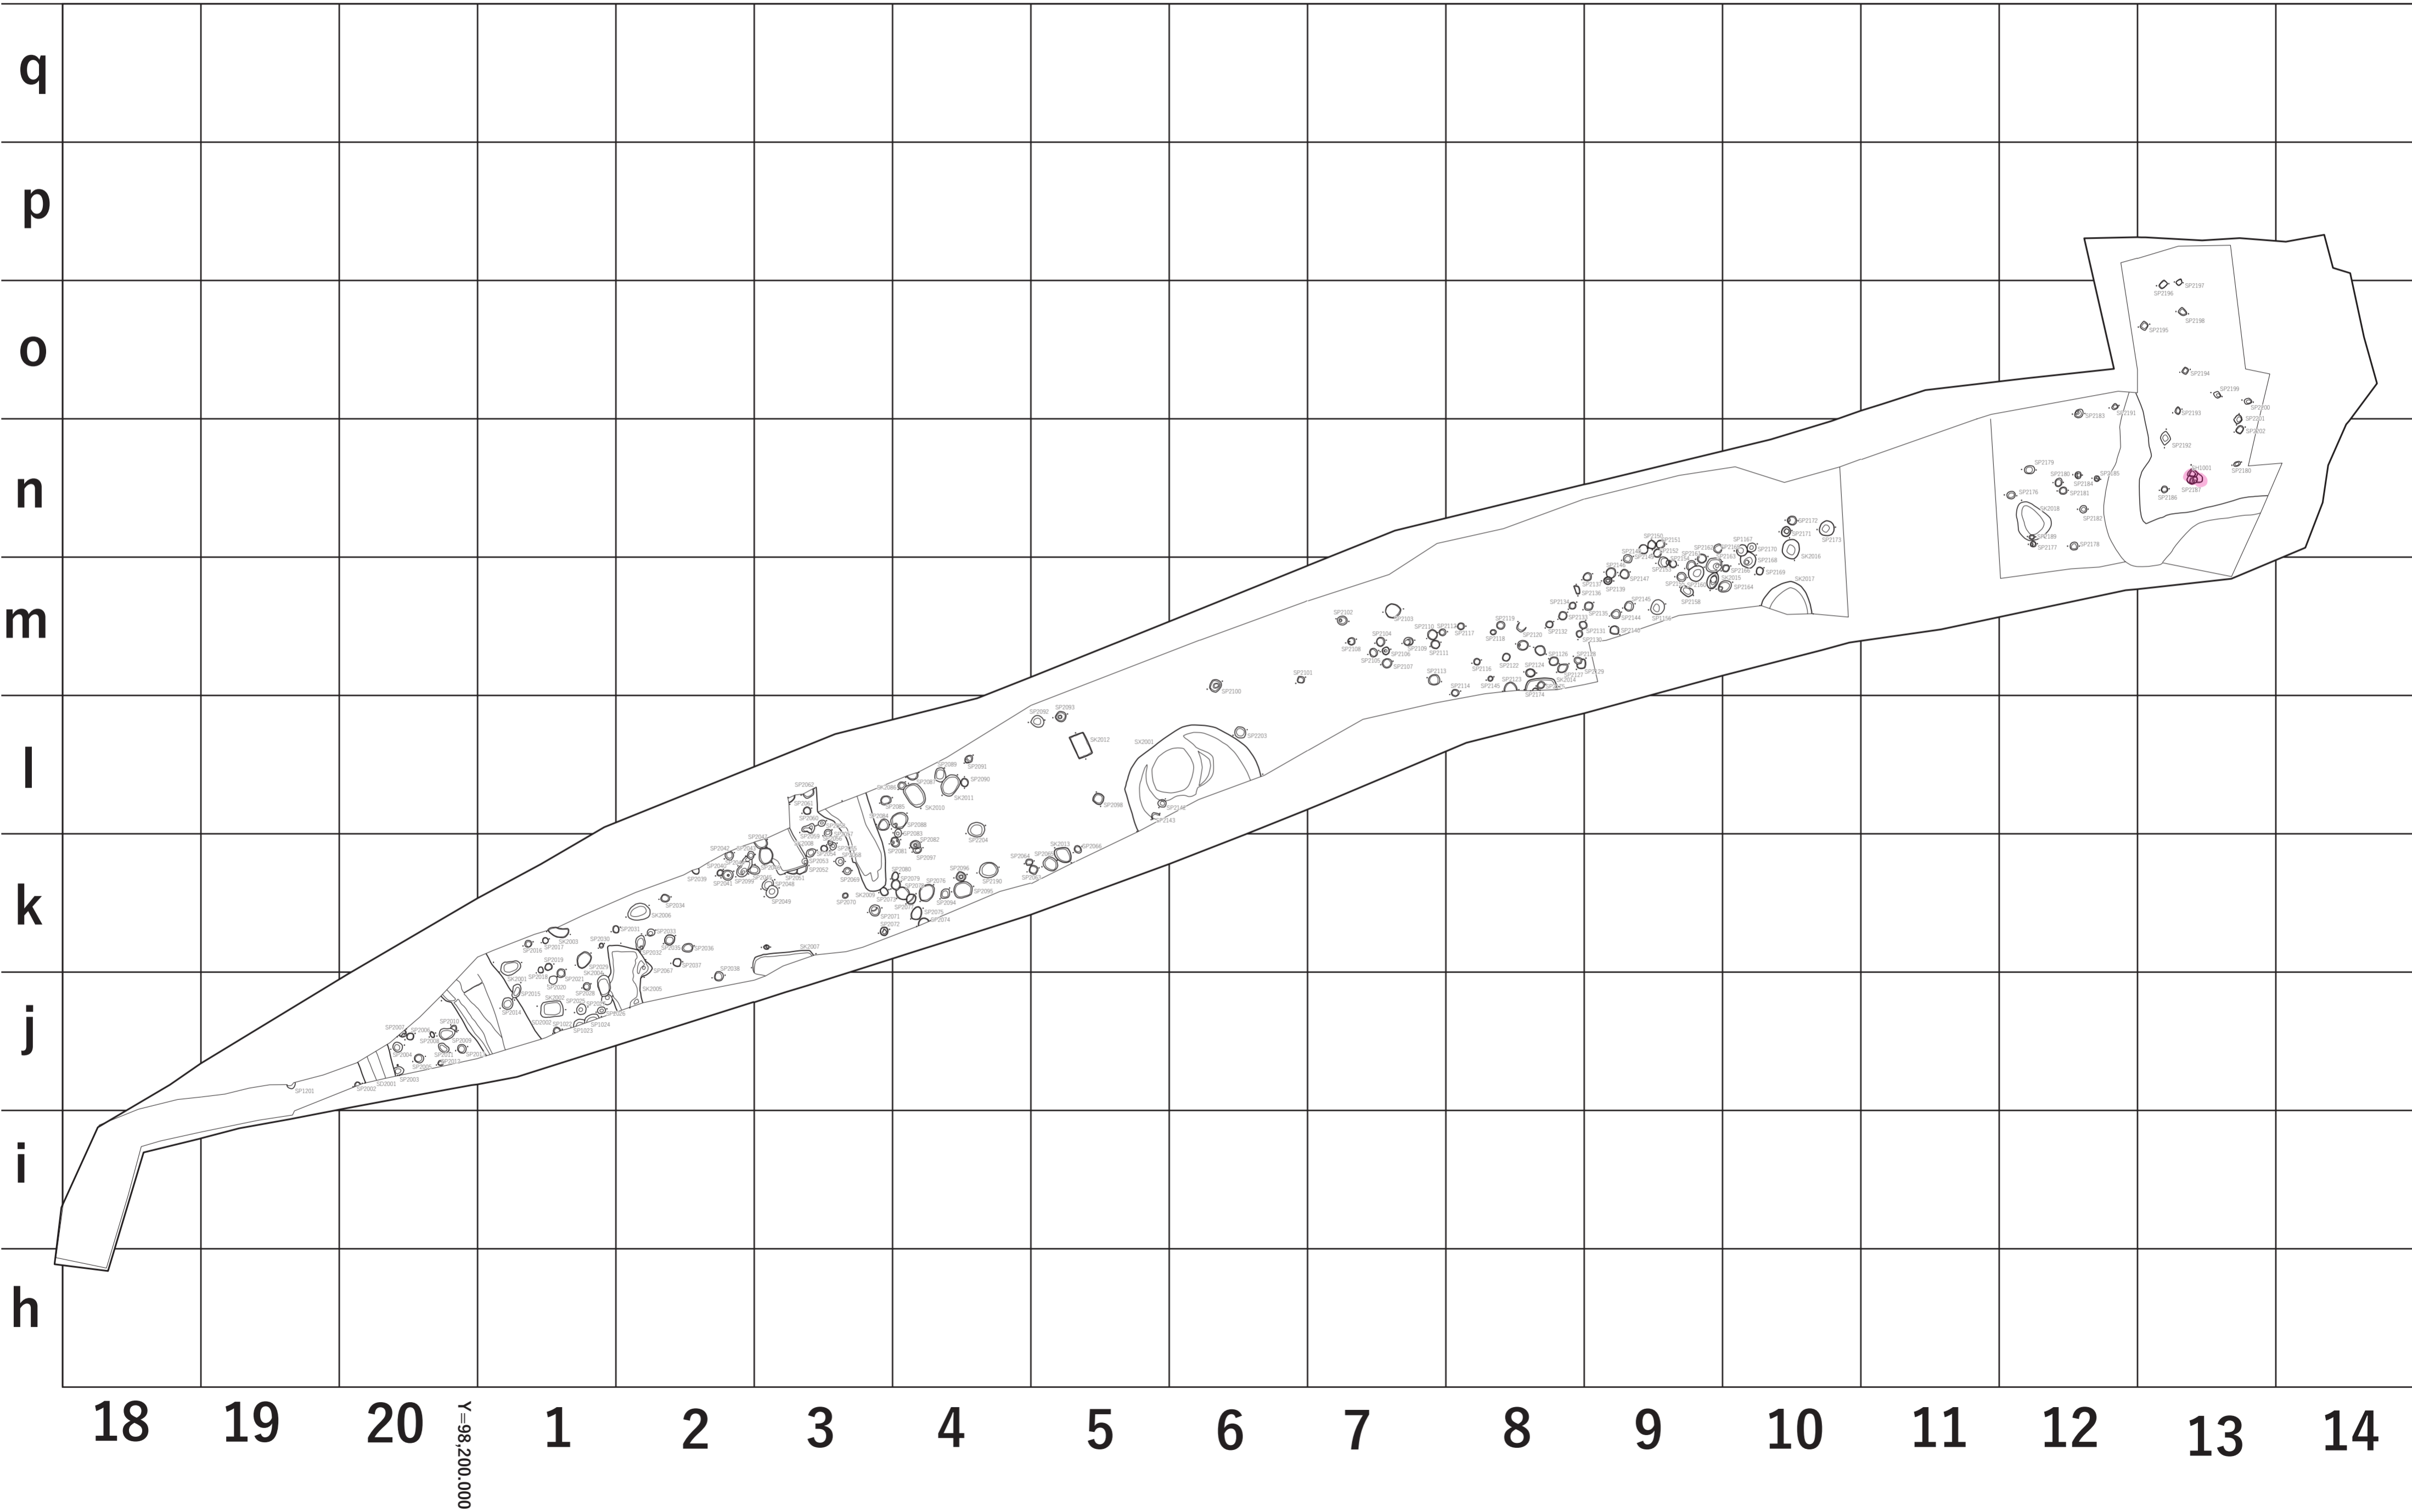




附图2 東堀・土橋・虎口・東土塁・櫓台・北土塁平面図 (S=1/50)

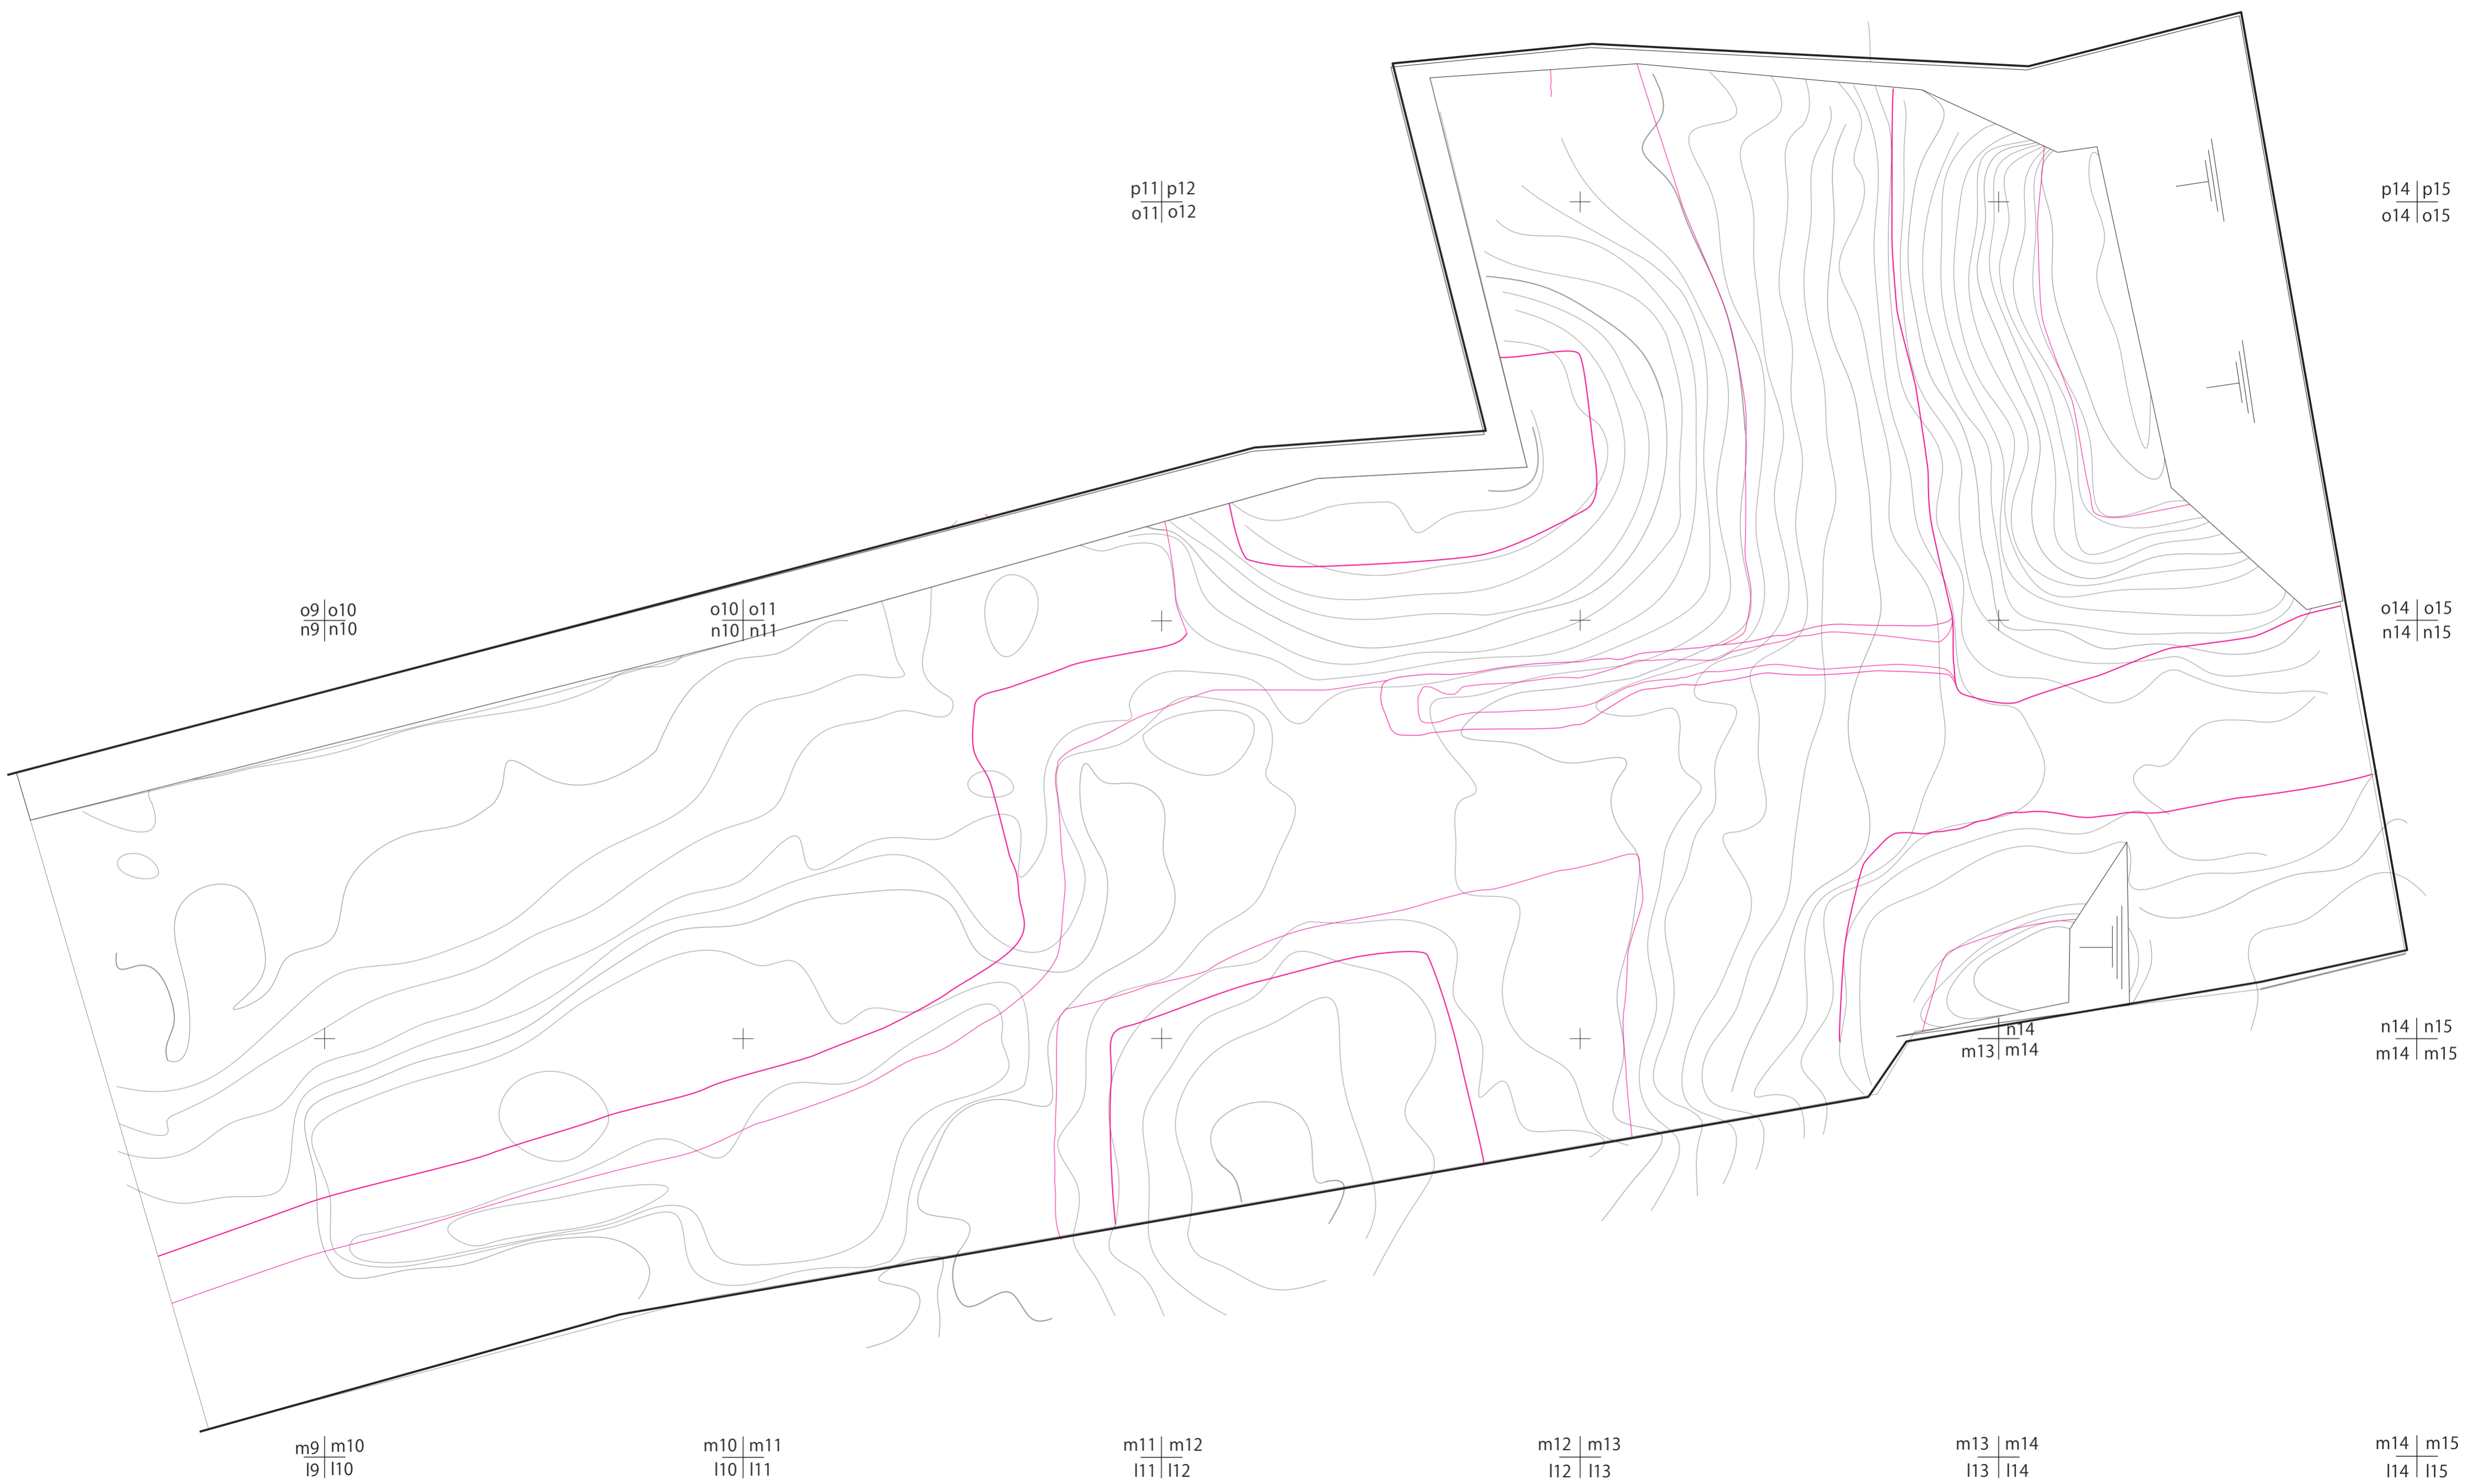

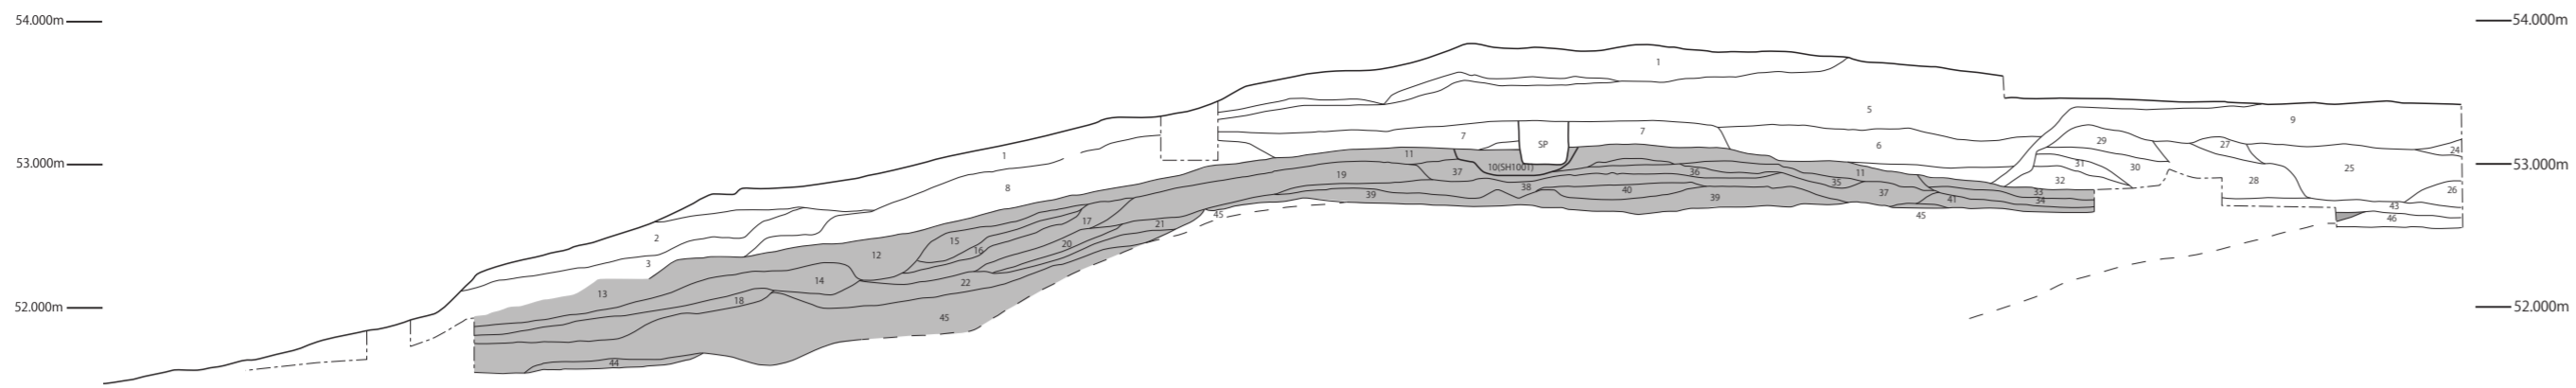

虎口~土橋土層图 (東西方向) S=1/50

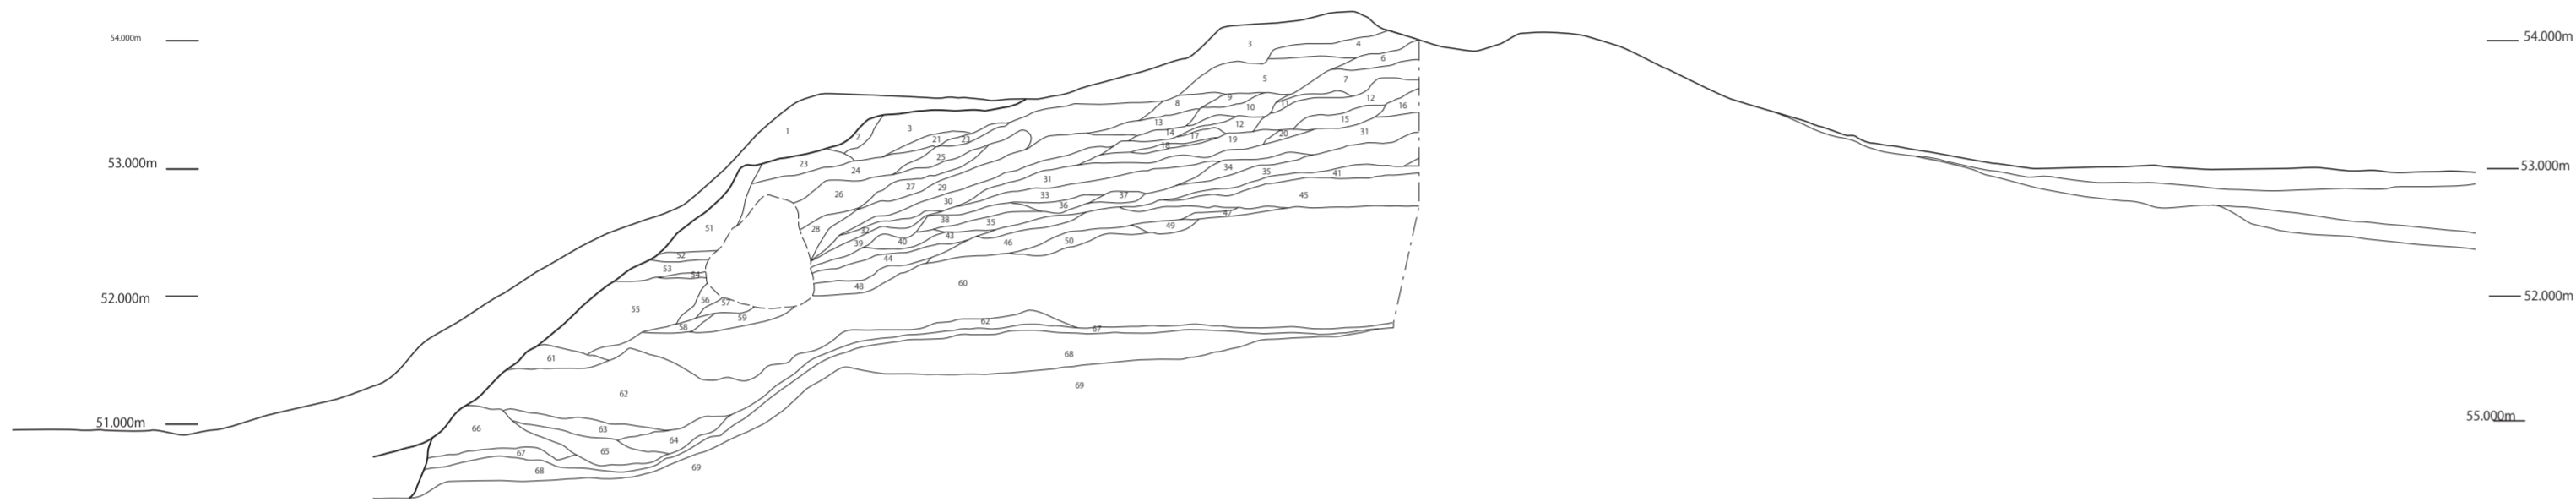


東土壘土層图 (東西方向) S=1/50



北側土壘土層图 (南北方向) S=1/50



檣台~東掘エレベーション (東西方向) S=1/100

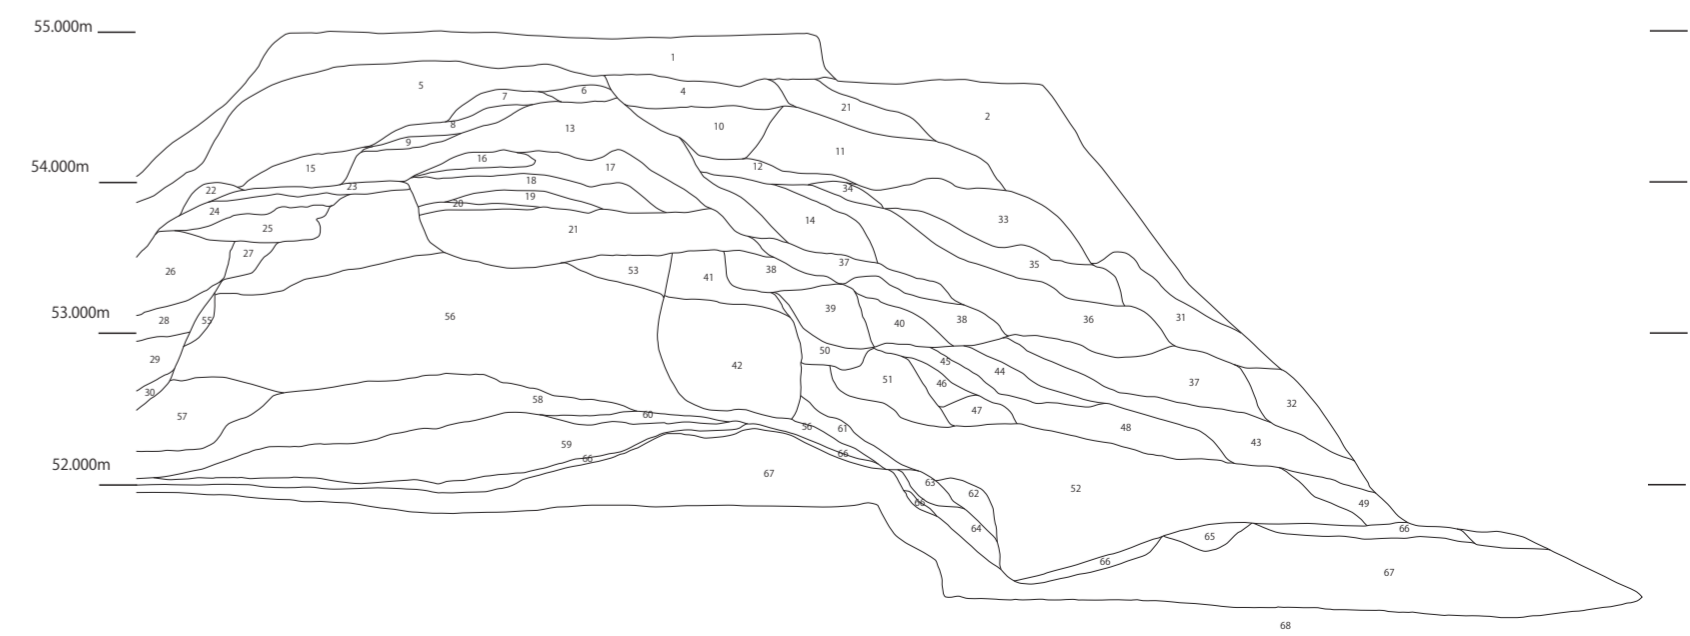

北側土壘土層图 (東西方向) S=1/50