



図27 遺構平面図⑯ (1/200)





図28 遺構平面図⑰ (1/200)

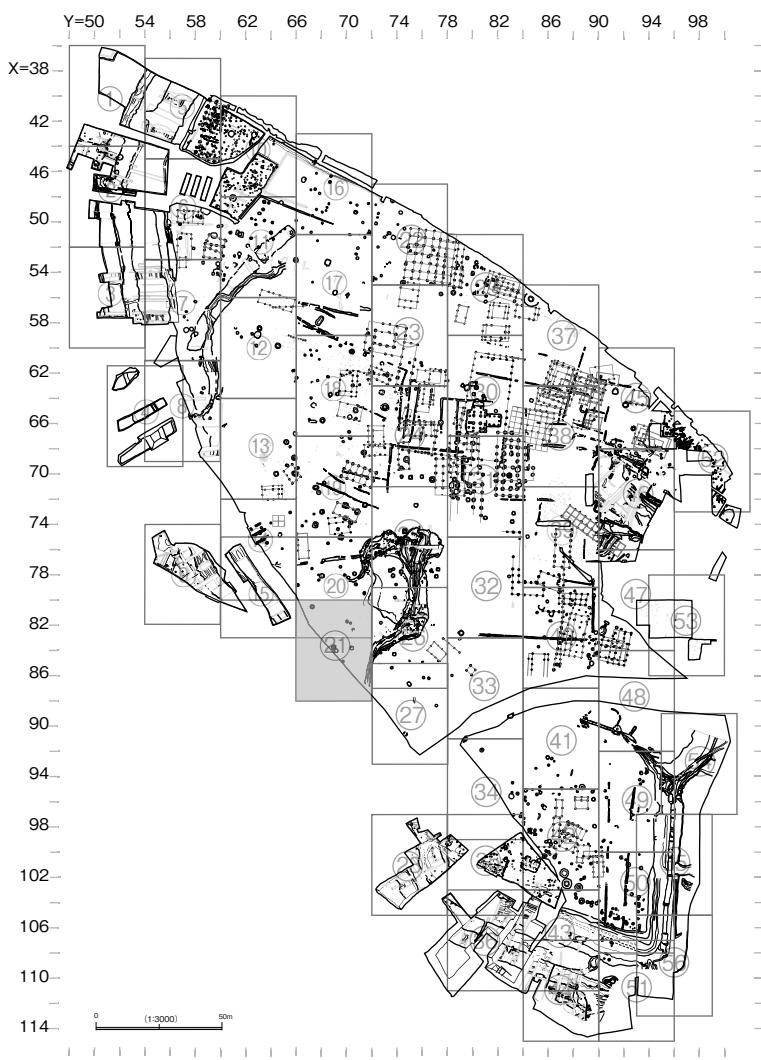




図29 遺構平面図② (1/200)



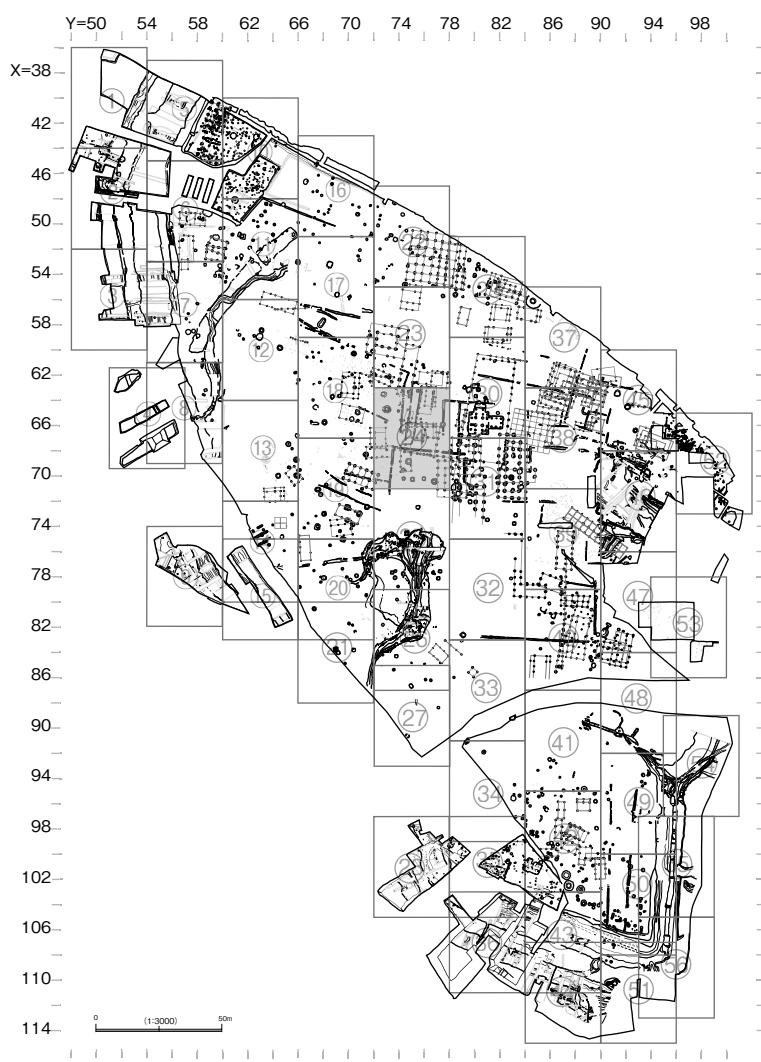


図30 遺構平面図㉒ (1/200)





図31 遺構平面図㉓ (1/200)



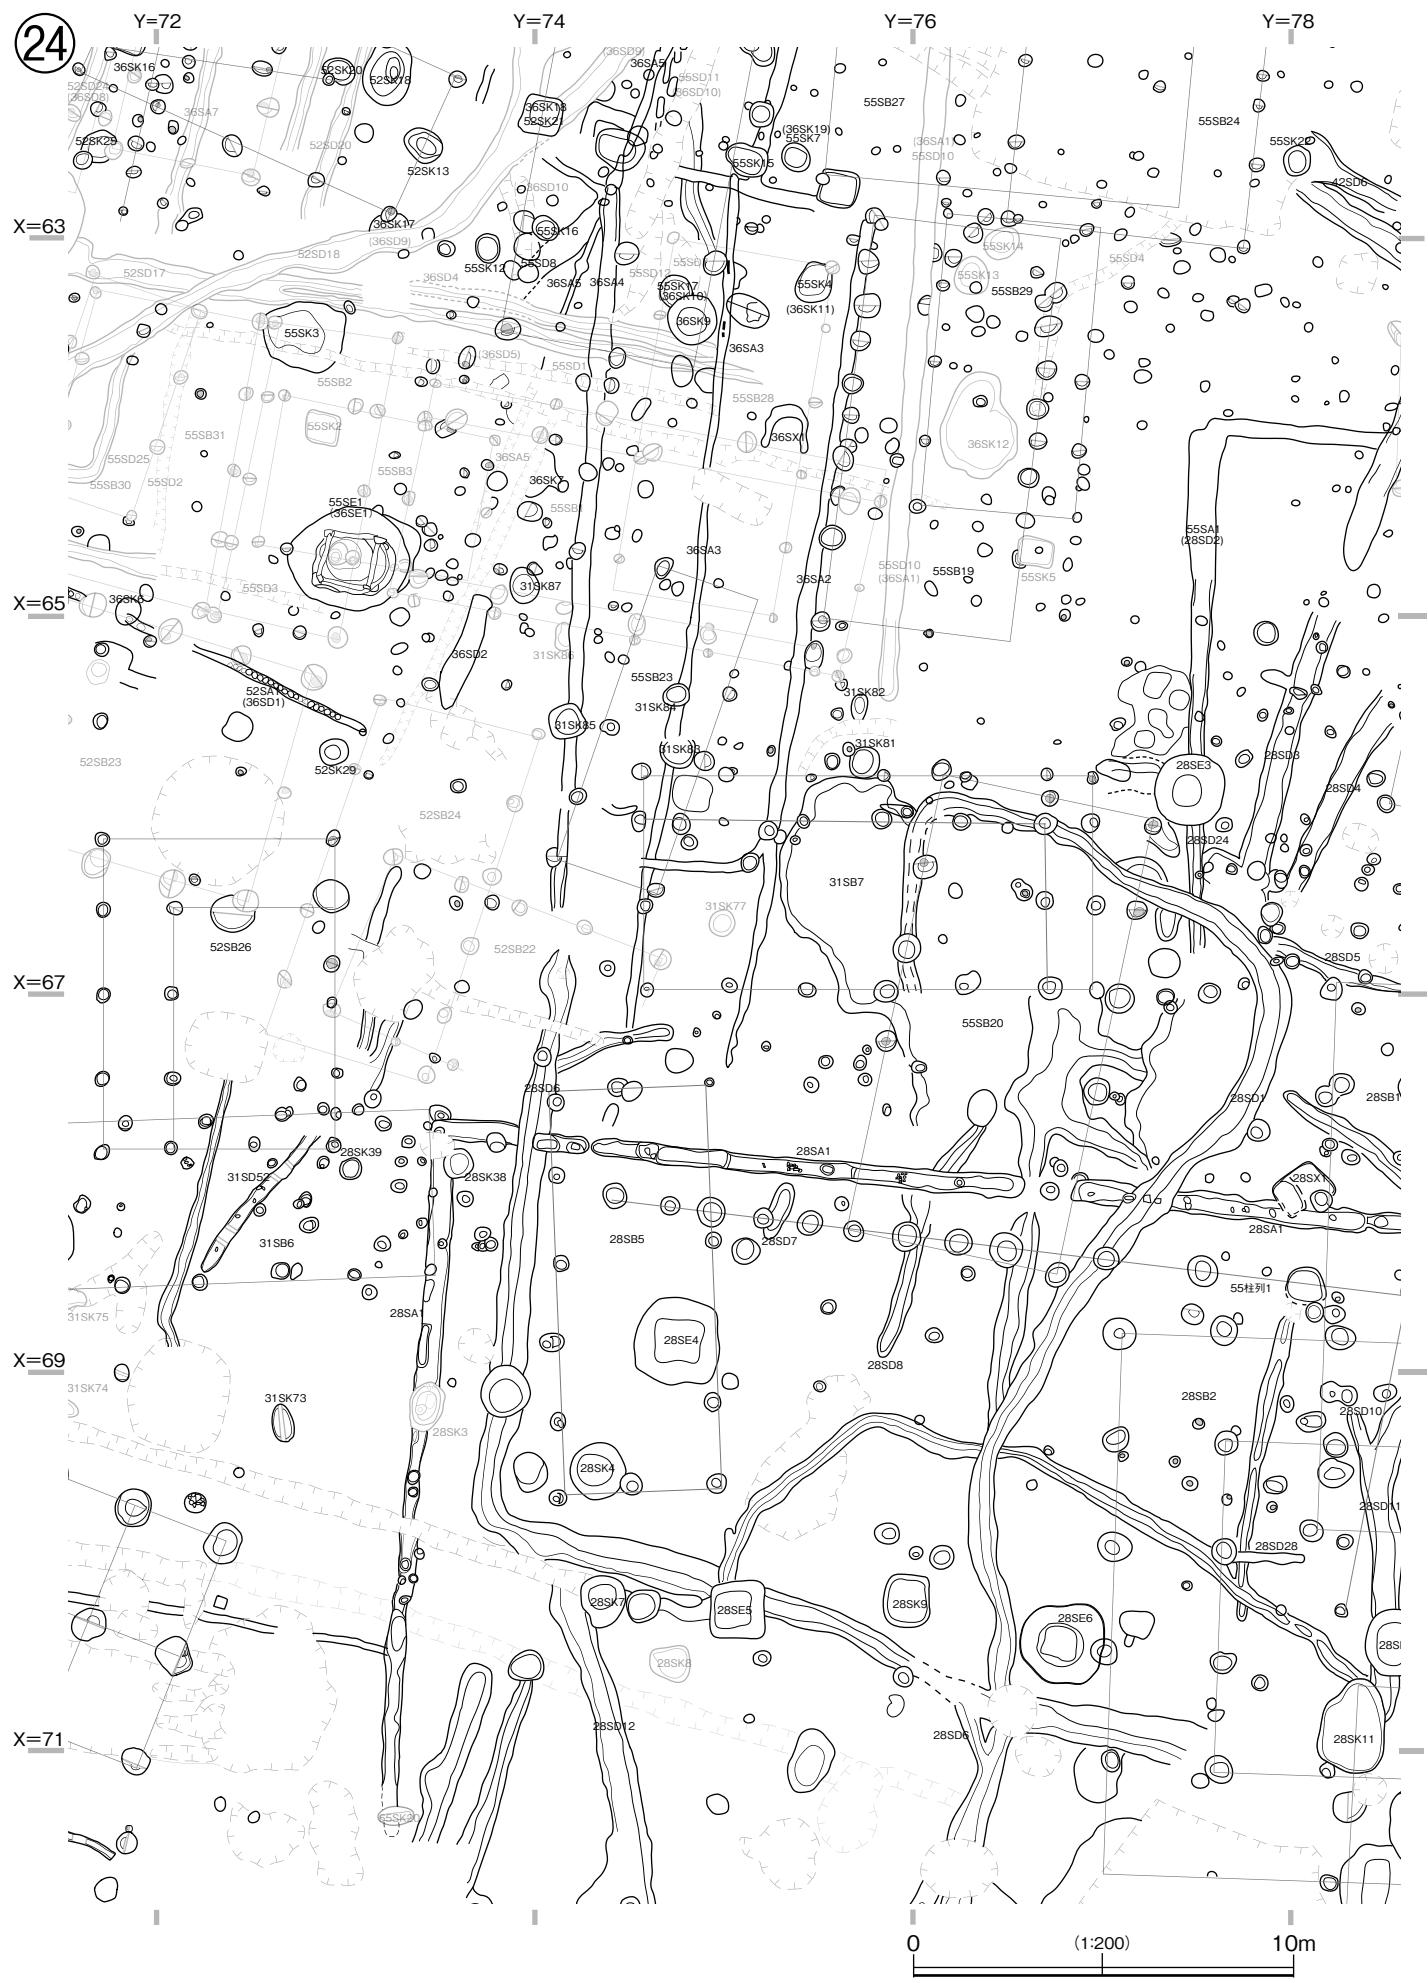
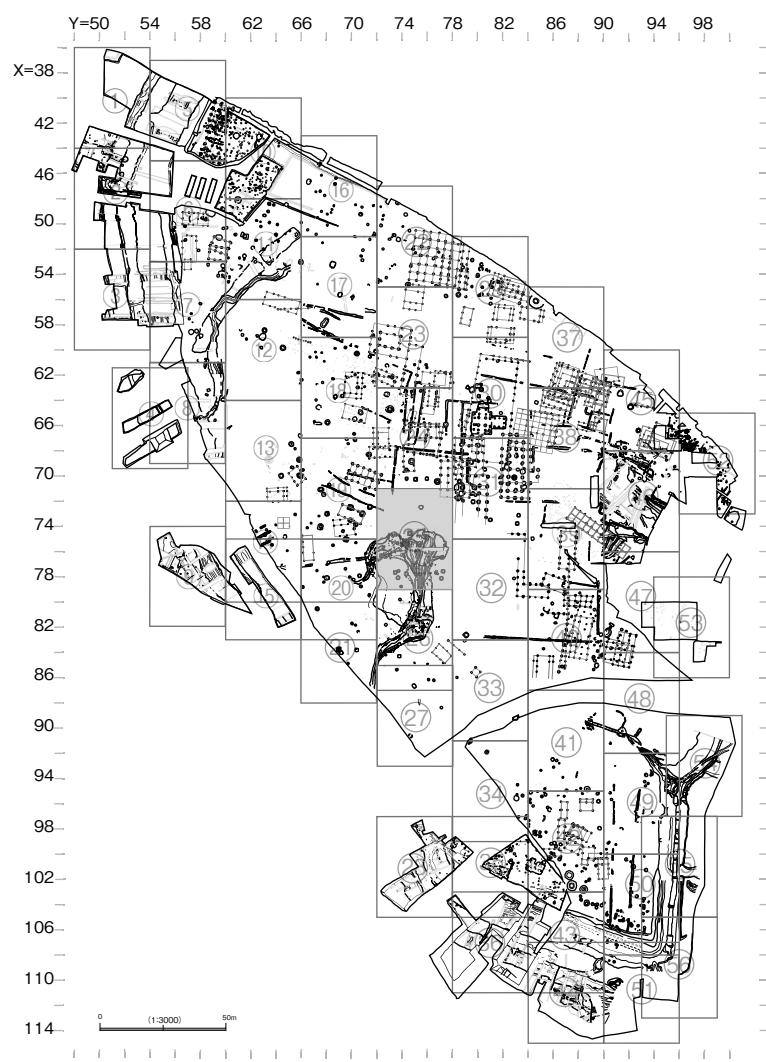


図32 遺構平面図② (1/200)



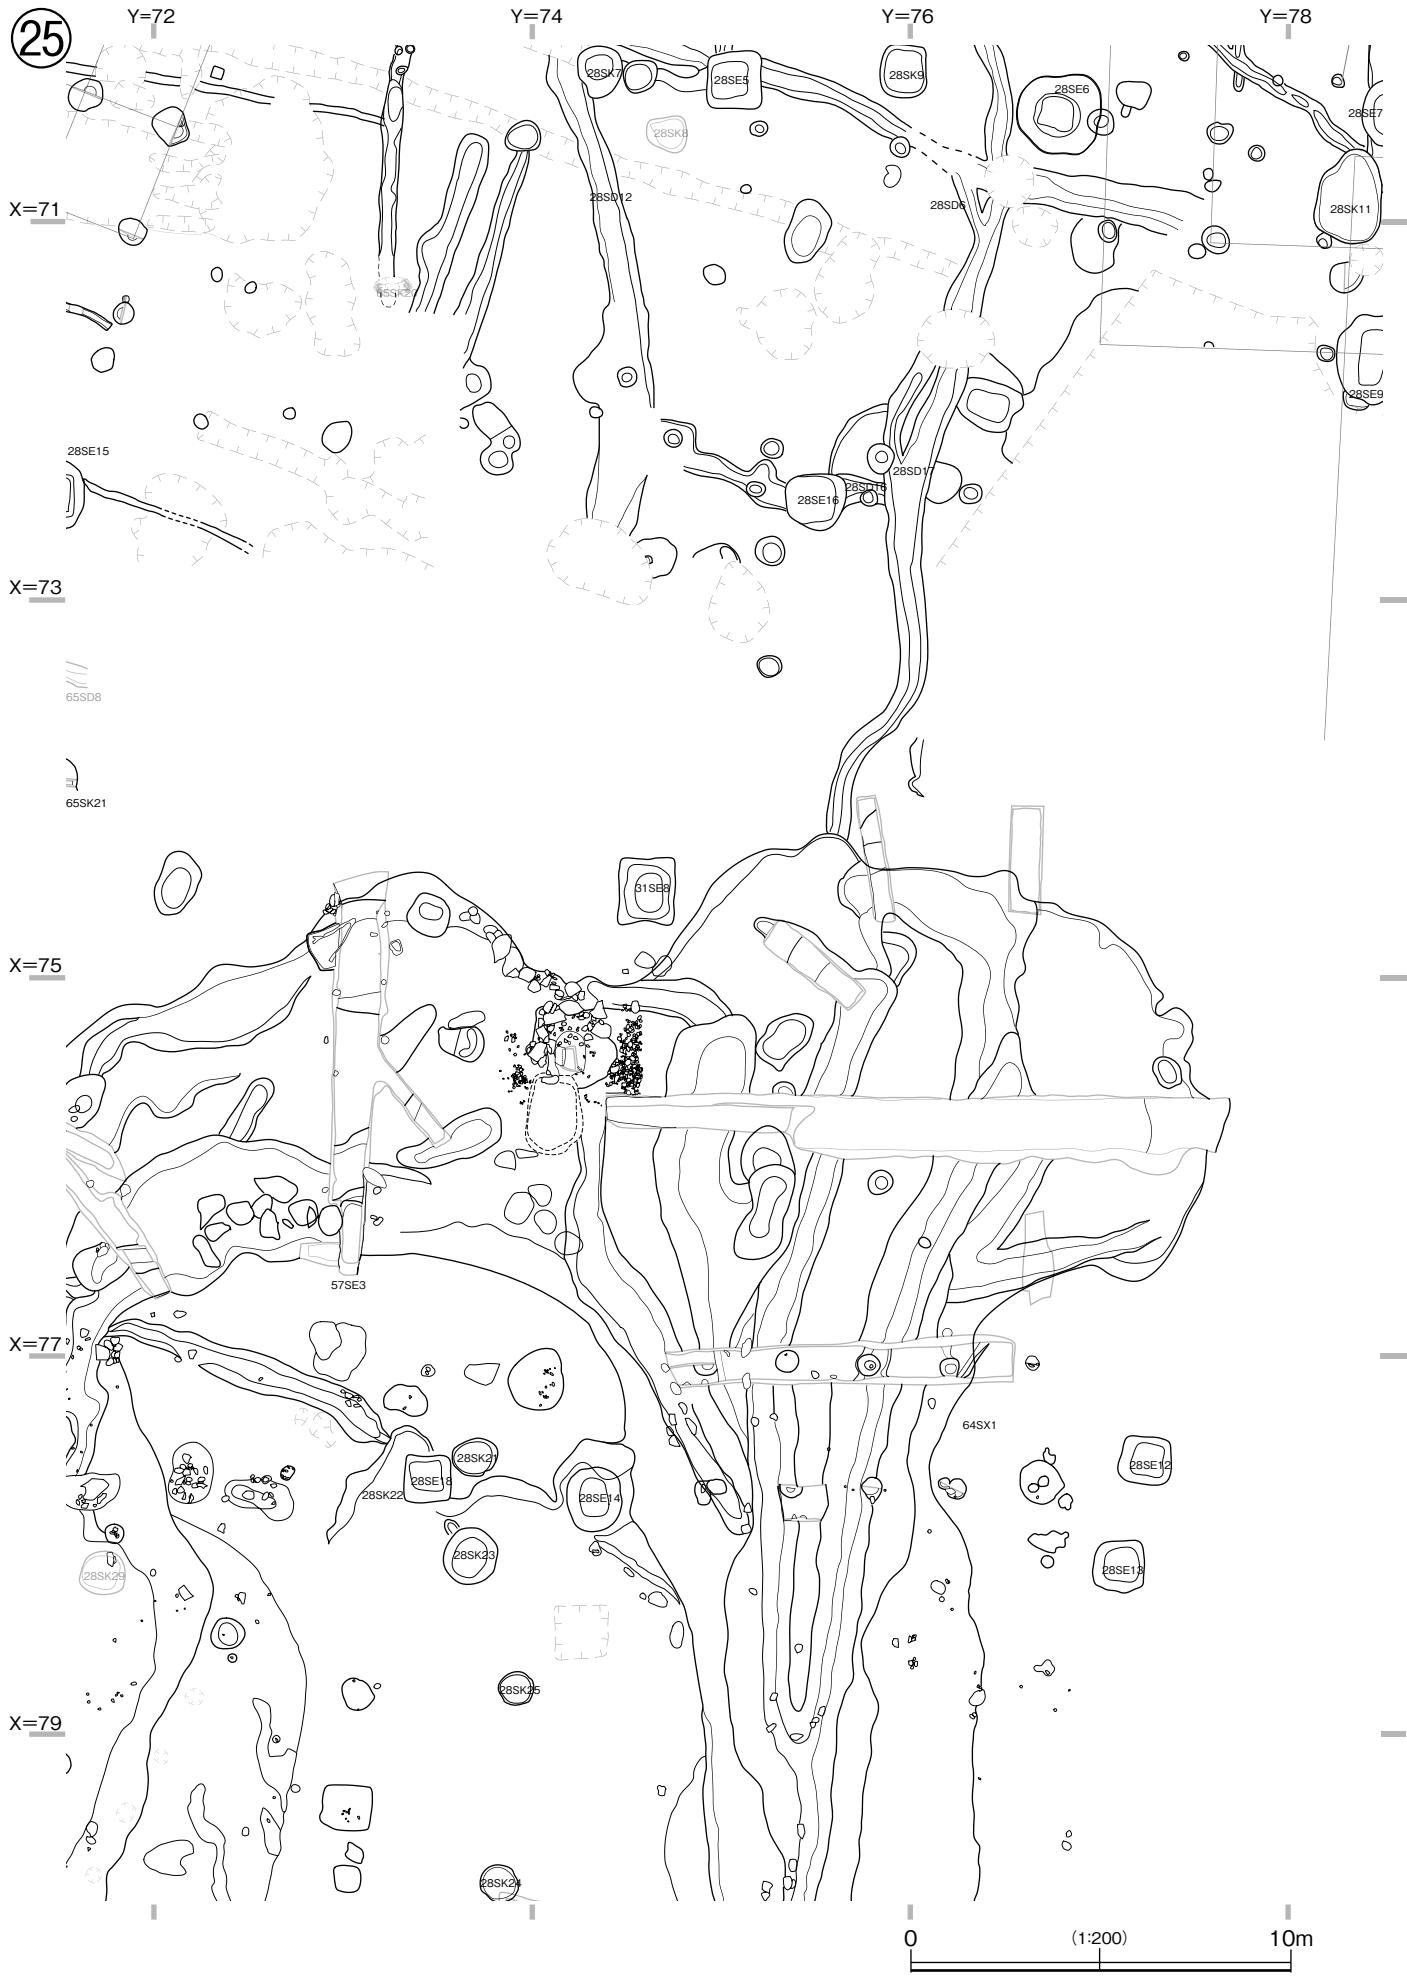


図33 遺構平面図㉕ (1/200)

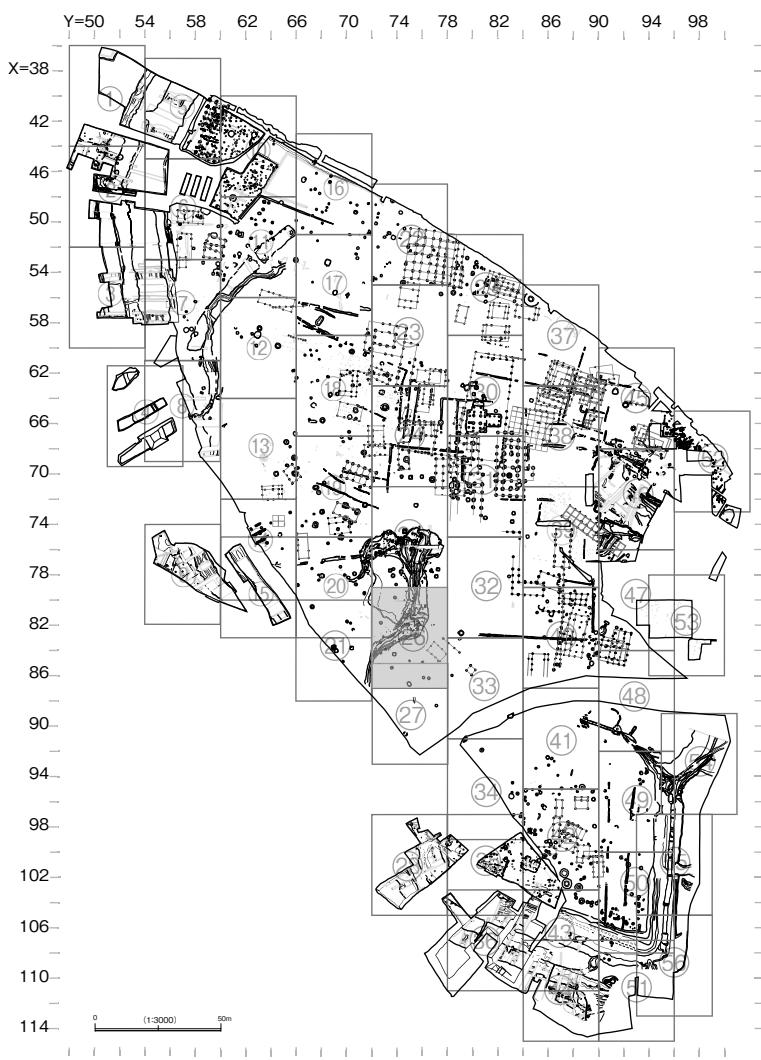




図34 遺構平面図⑥ (1/200)





図35 遺構平面図② (1/200)



(28)

Y=72

Y=74

Y=76

Y=78

X=97

X=99

X=101

X=103

X=105

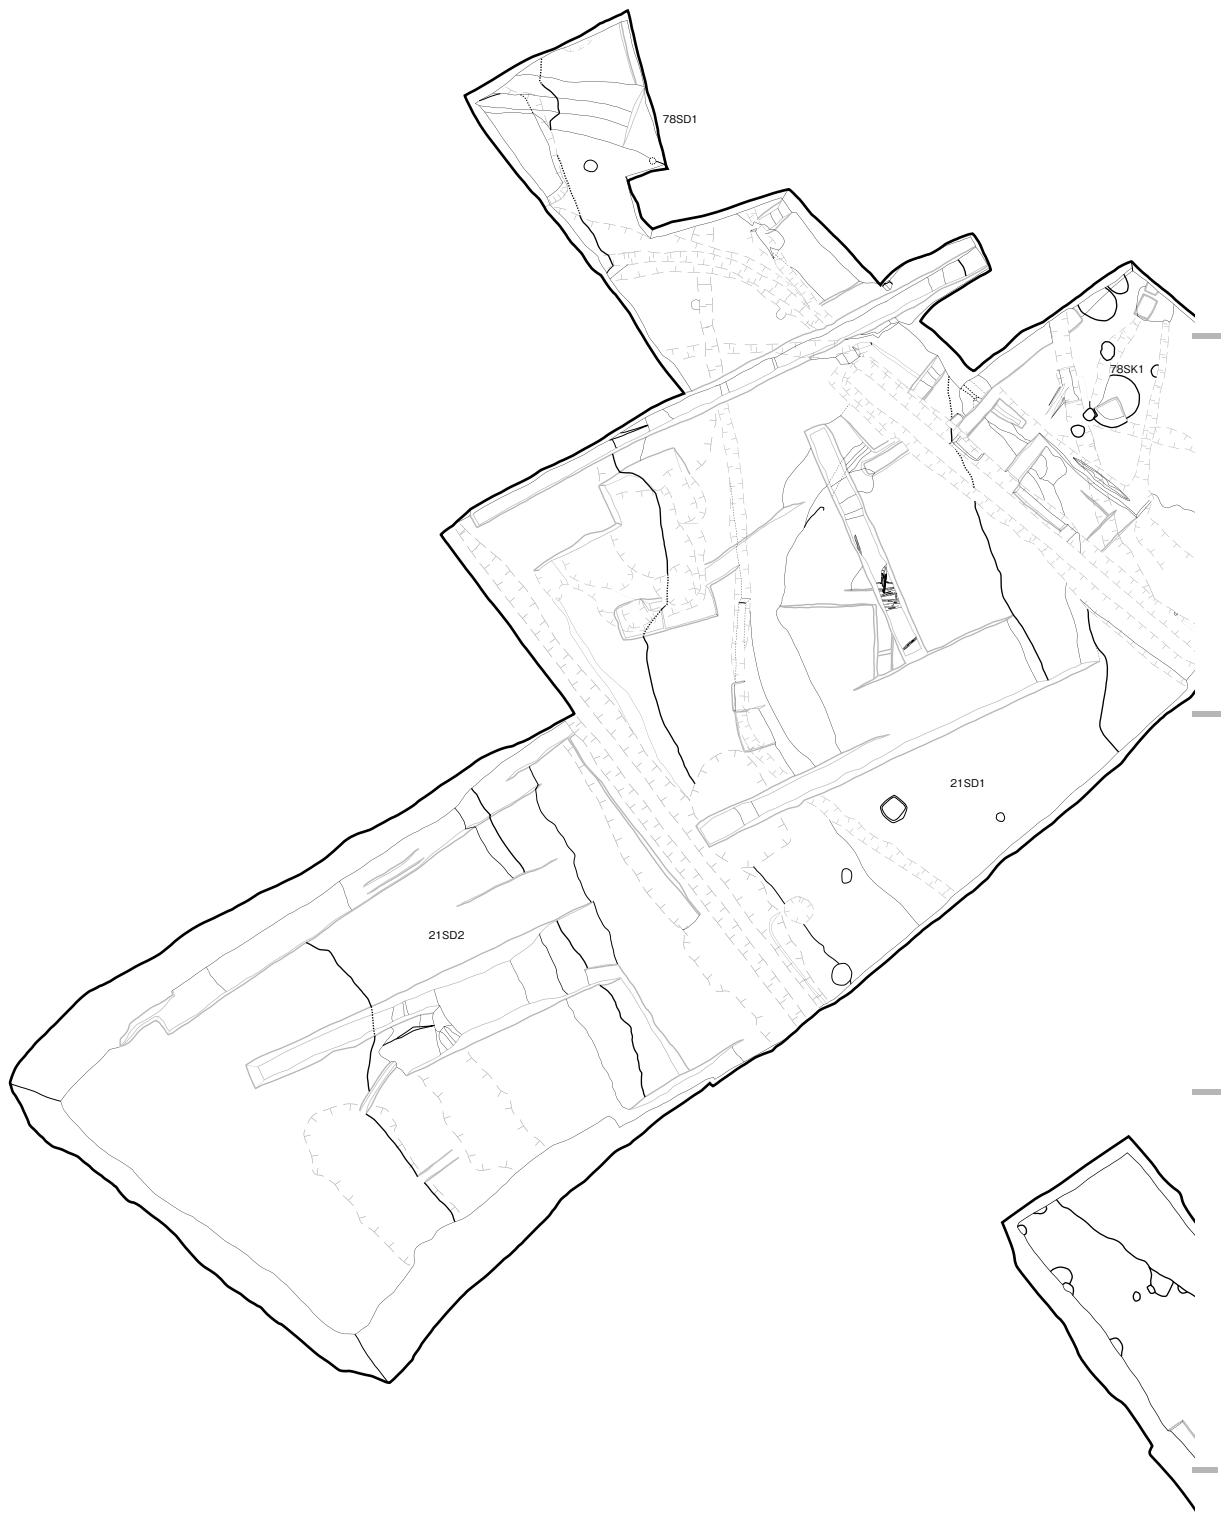


図36 遺構平面図② (1/200)

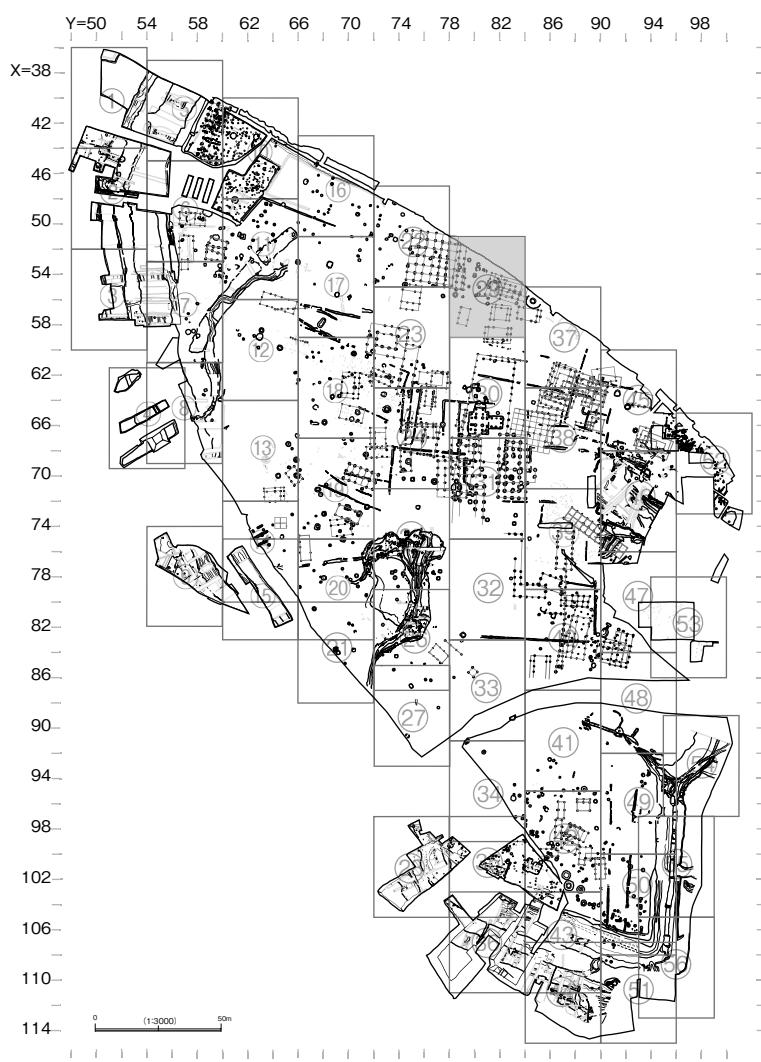




図37 遺構平面図⑨ (1/200)

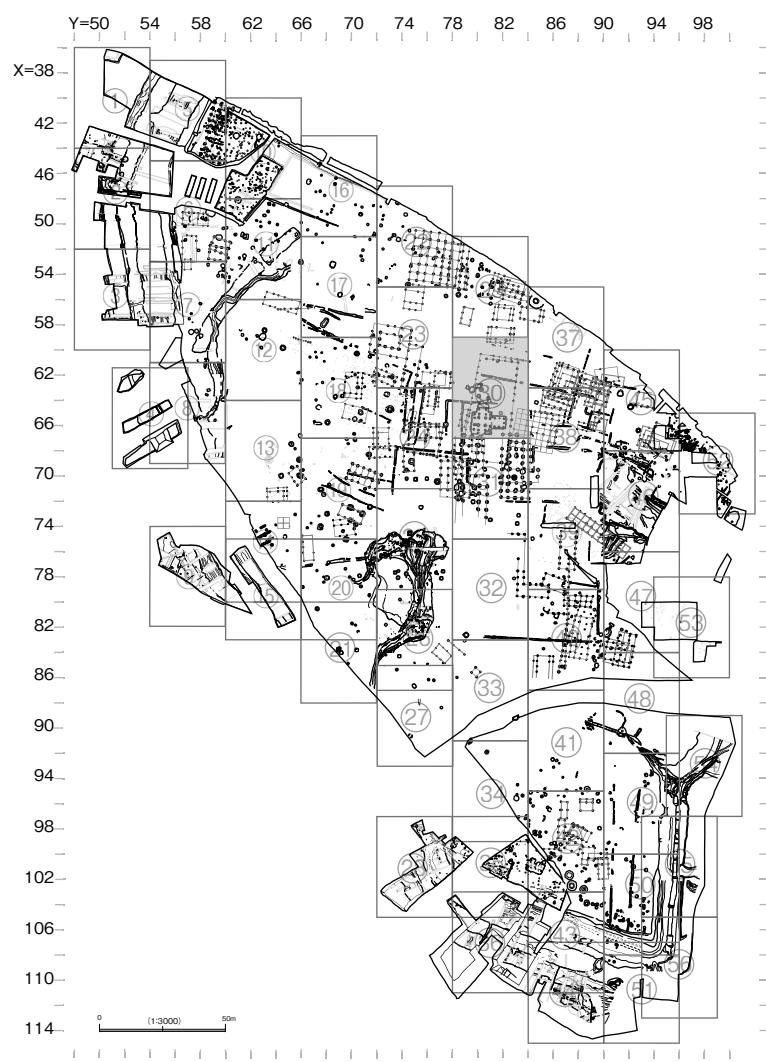
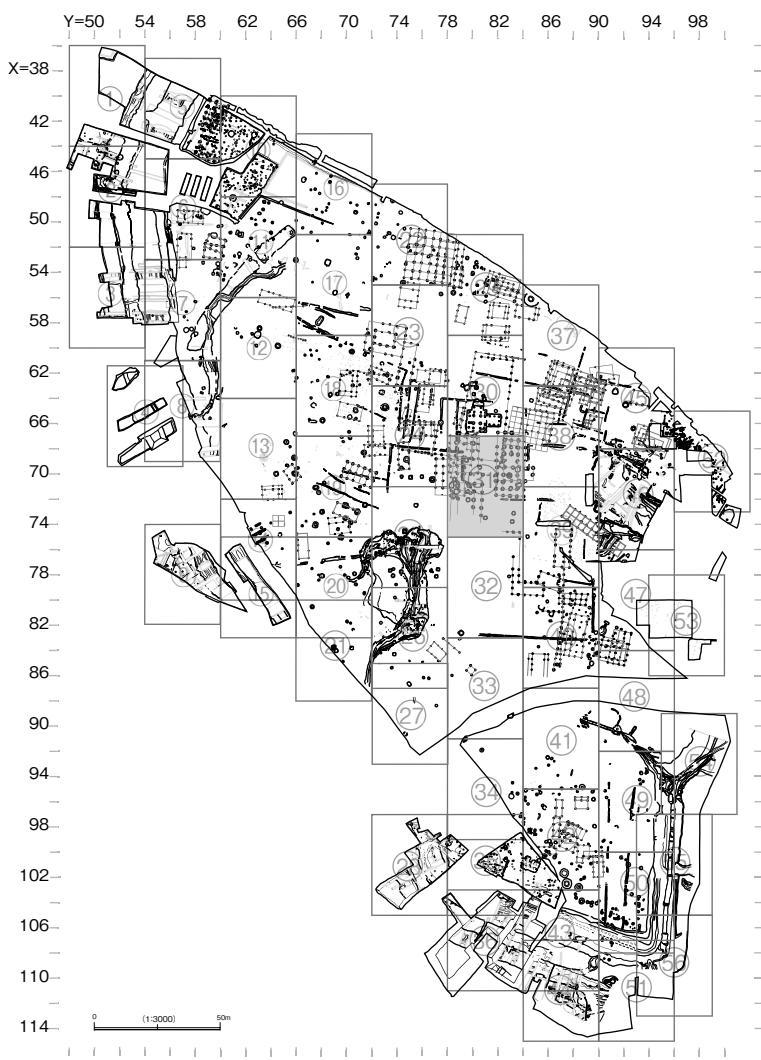




図38 遺構平面図⑩ (1/200)



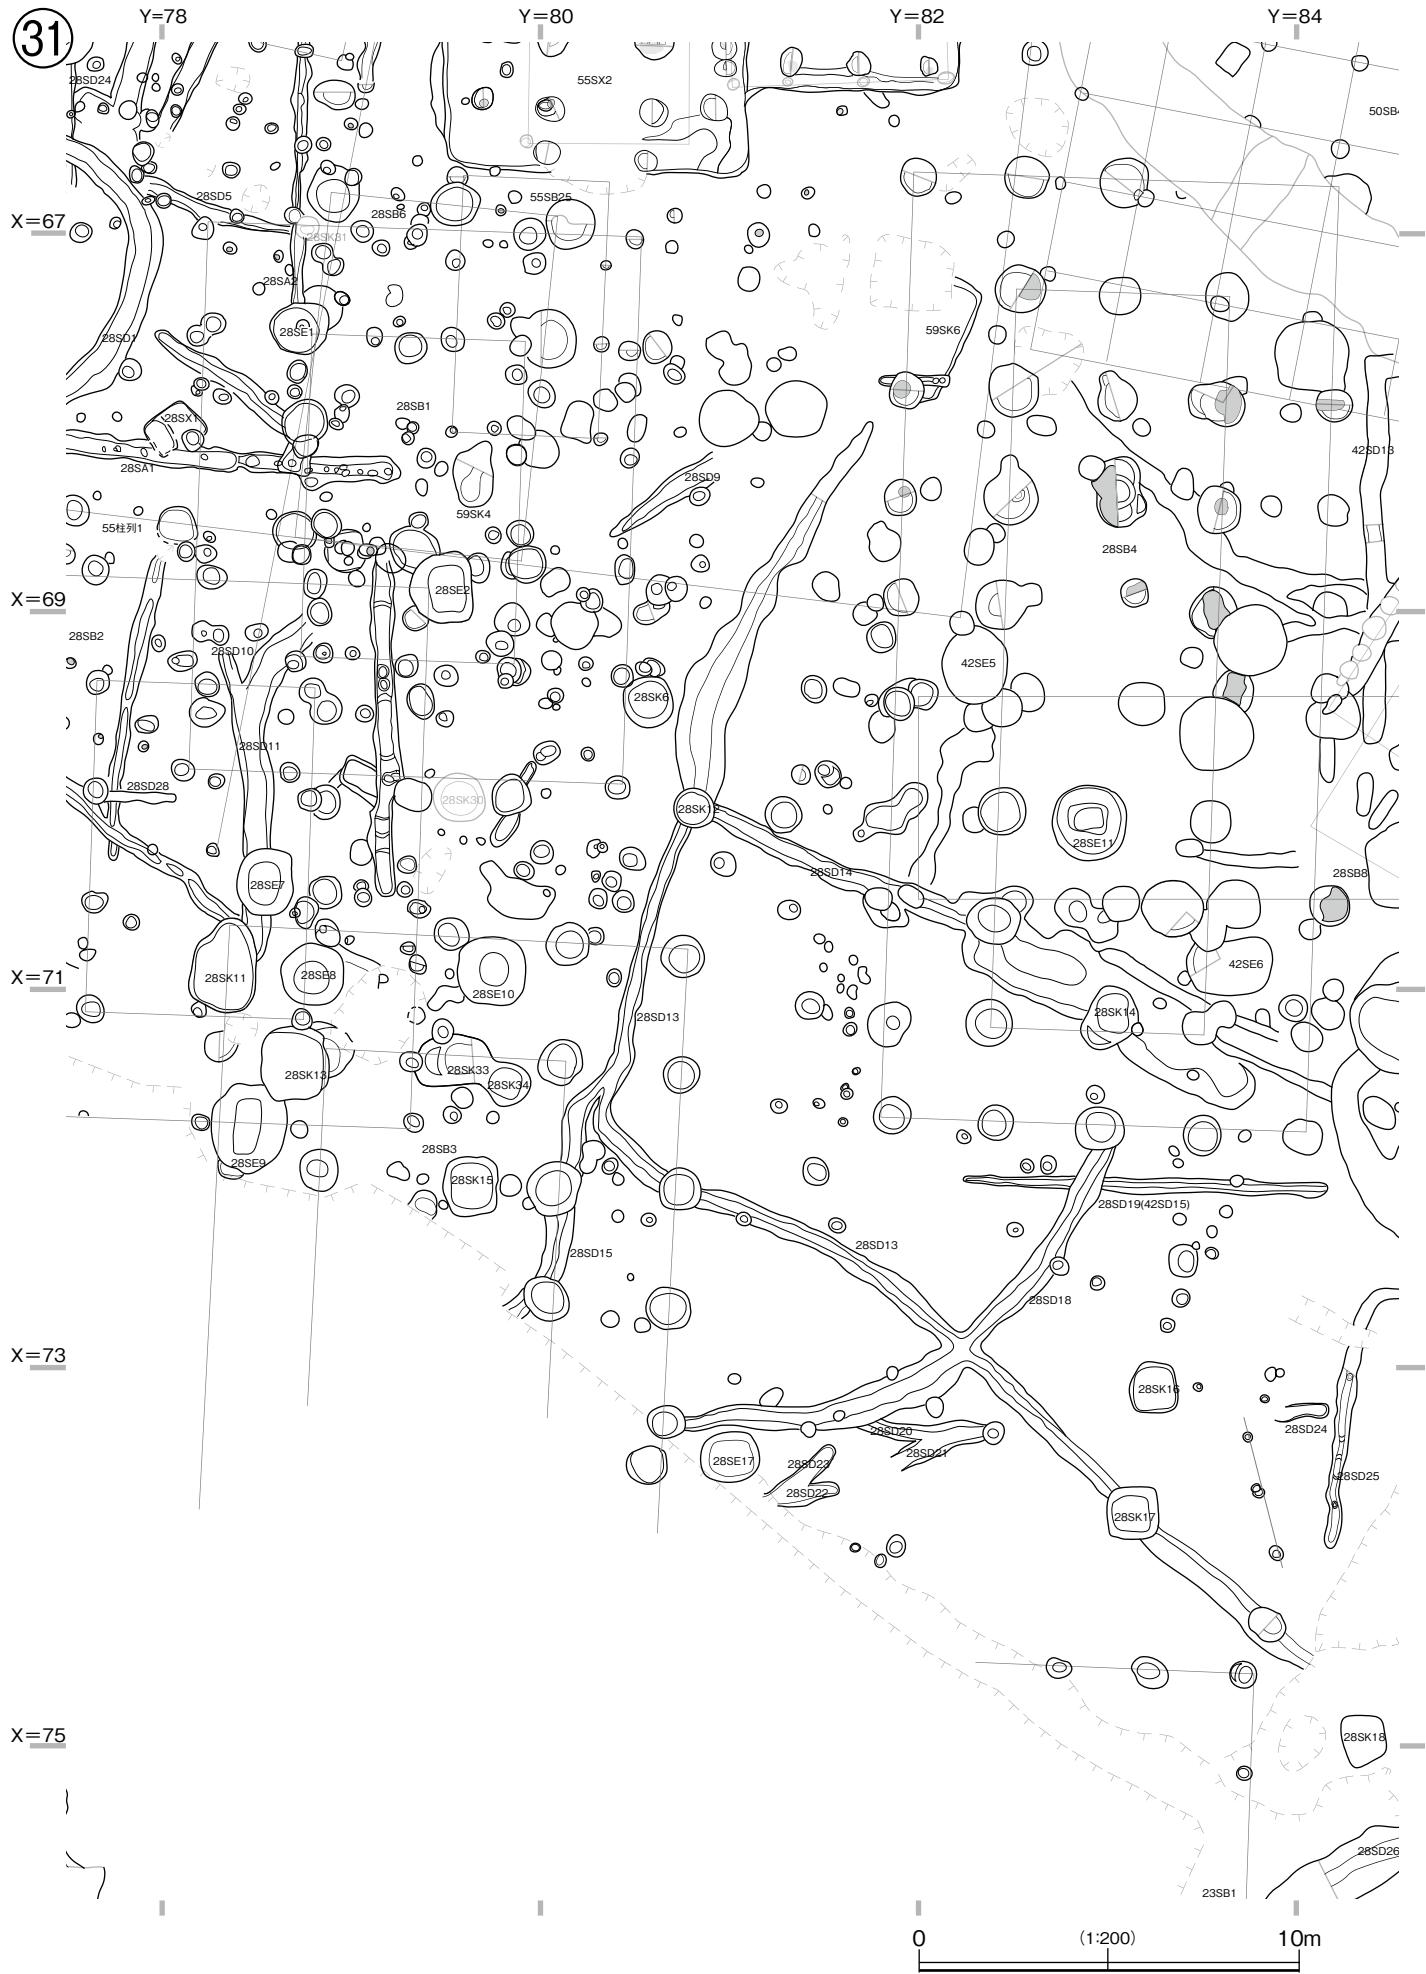


図39 遺構平面図③ (1/200)

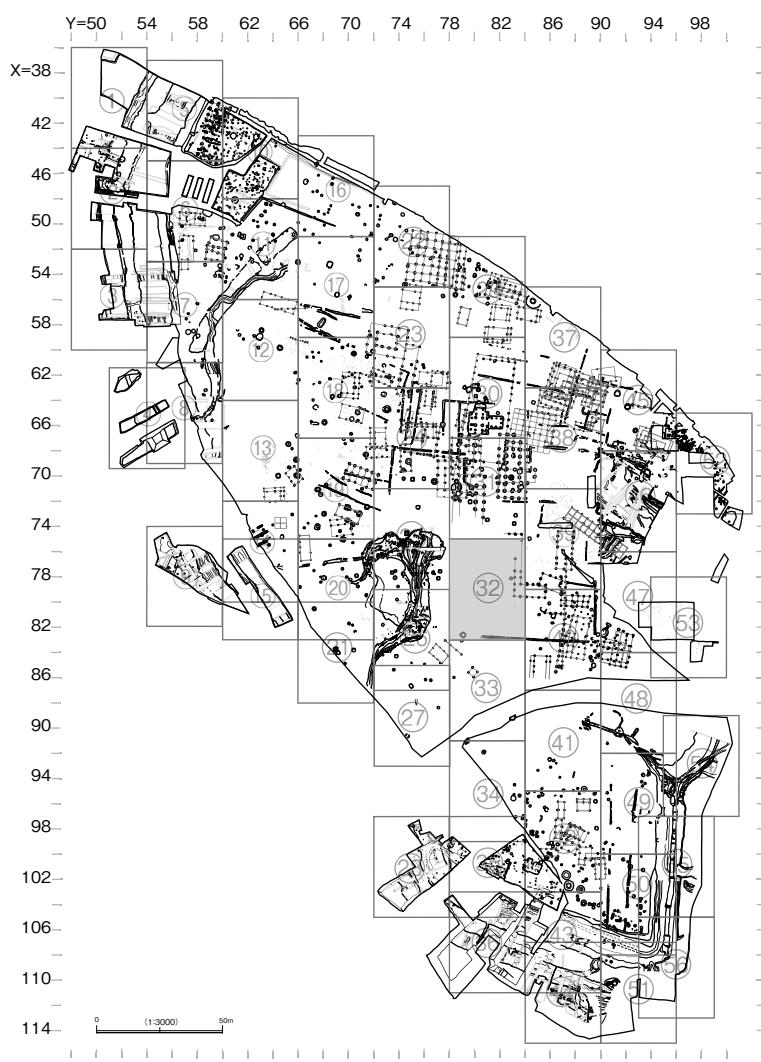
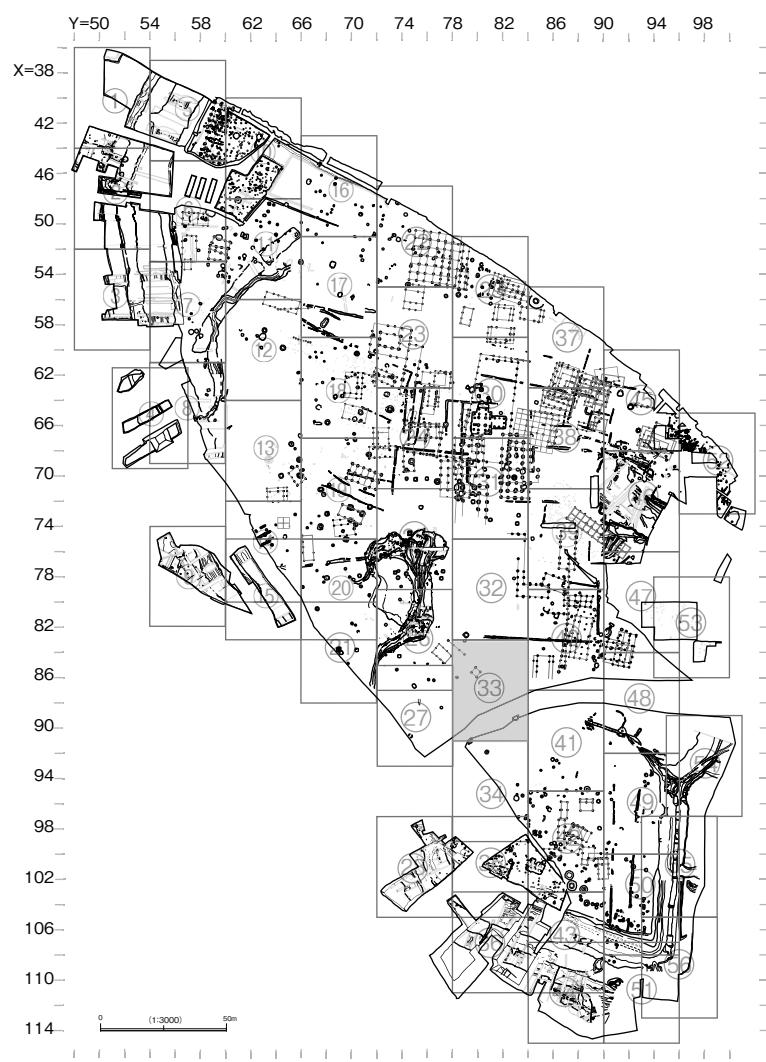




図40 遺構平面図③ (1/200)



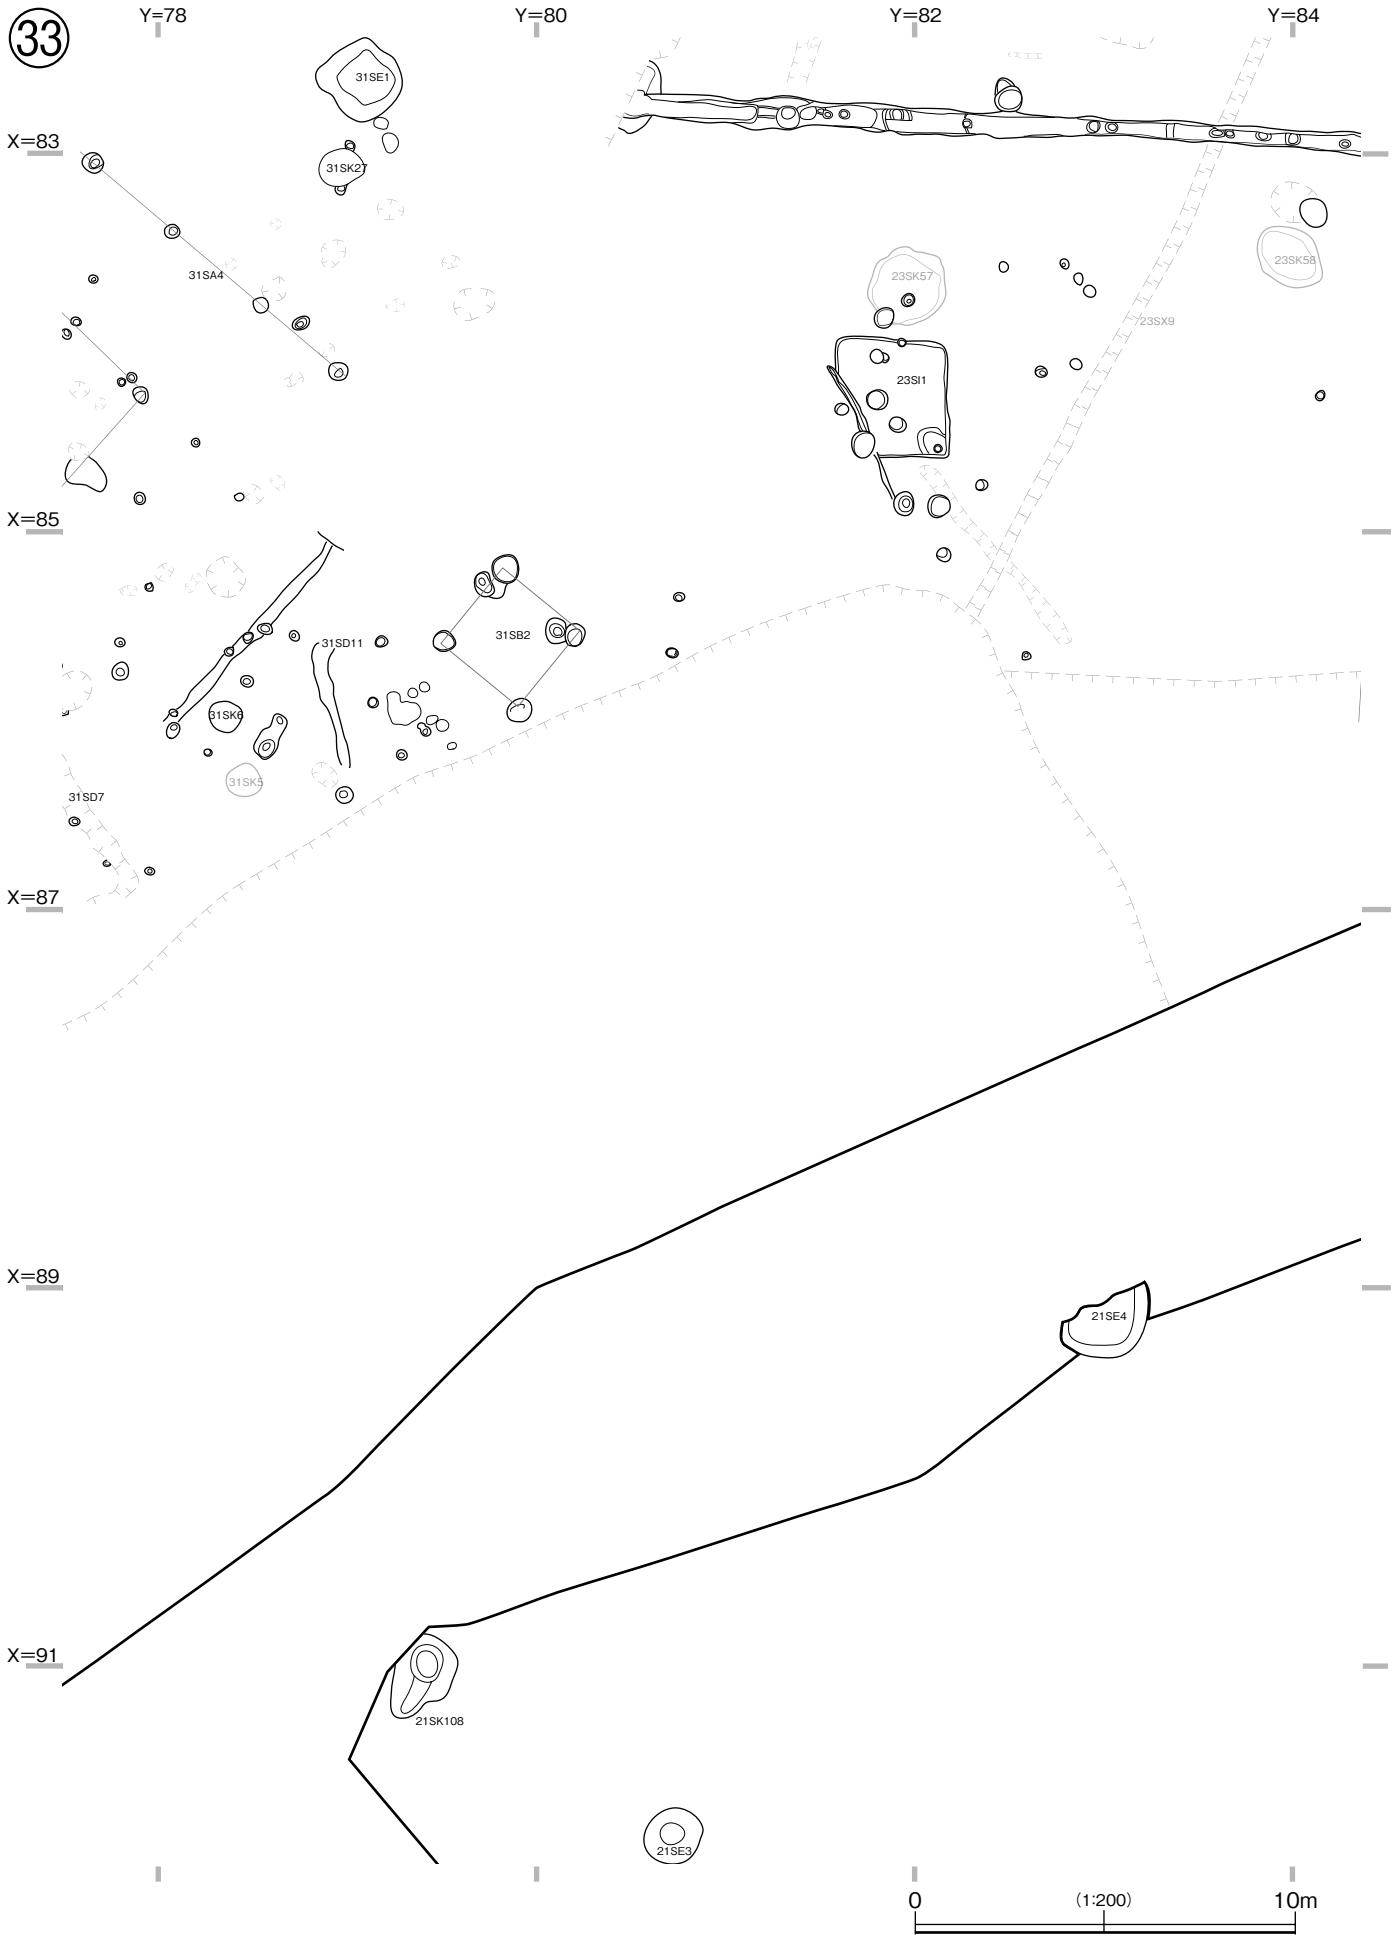


図41 遺構平面図③ (1/200)