


図42 遺構平面図④ (1/200)





図43 遺構平面図③ (1/200)

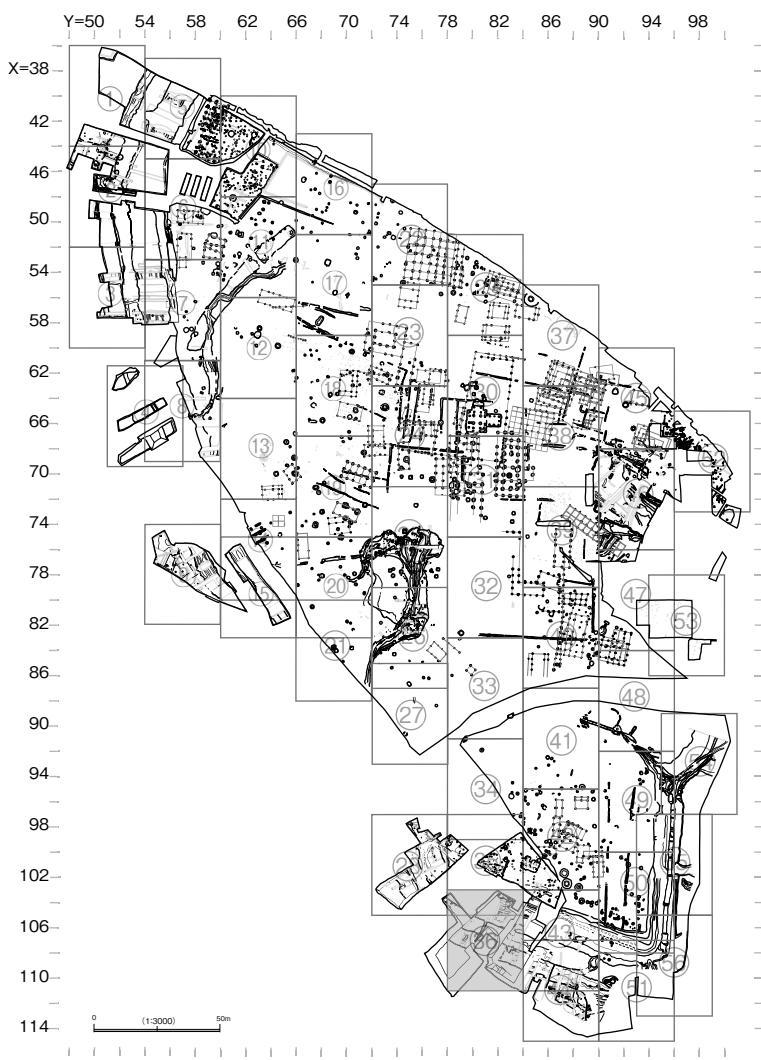

36

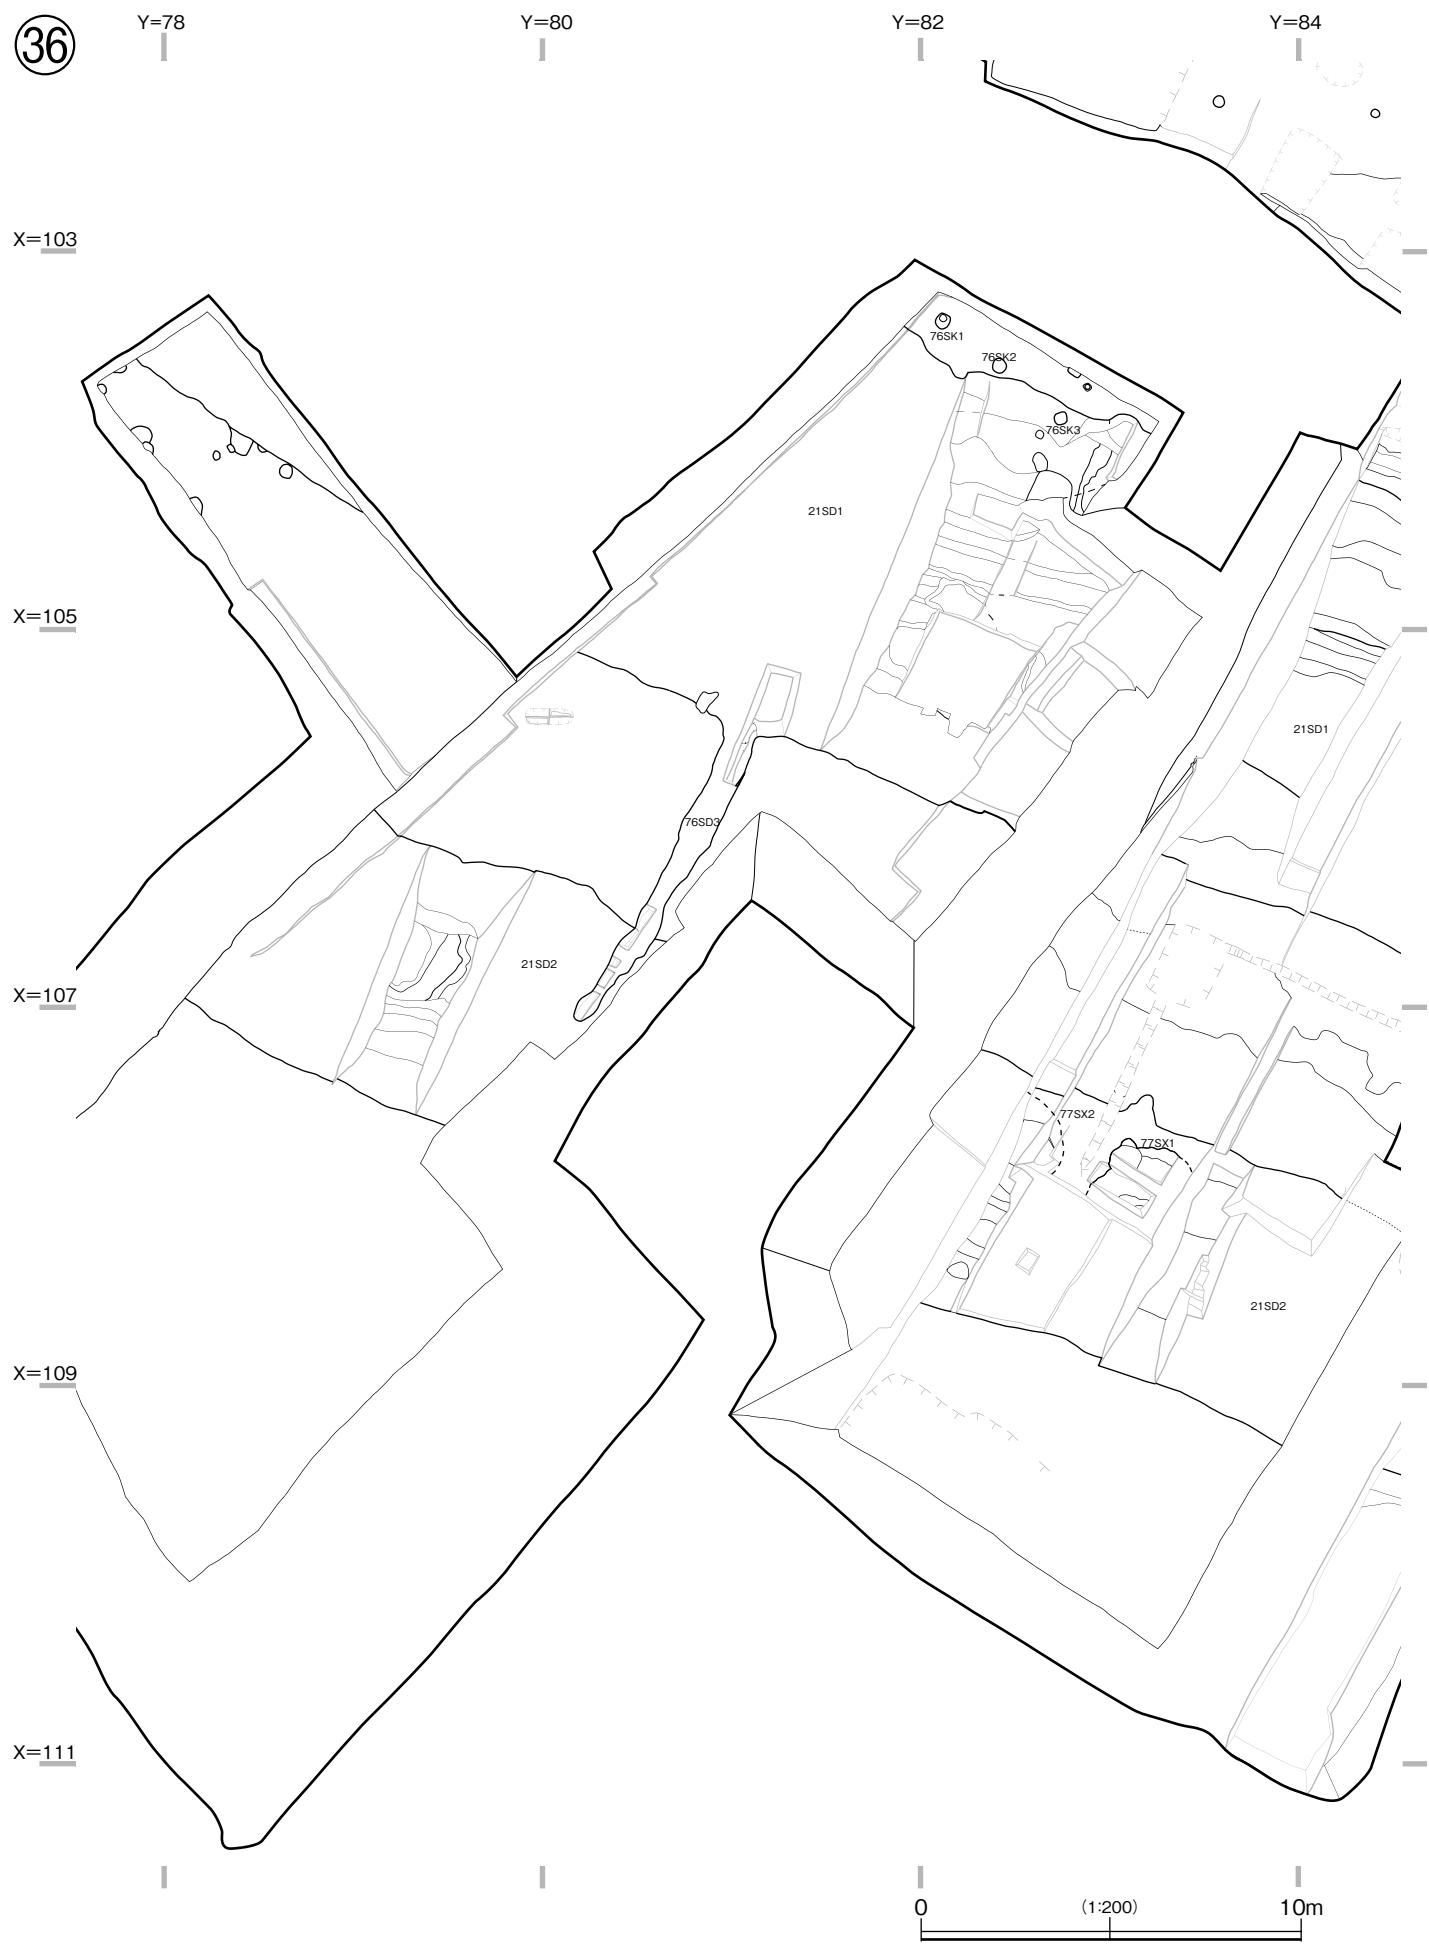


図44 遺構平面図③6 (1/200)





図45 遺構平面図③7 (1/200)





図46 遺構平面図⑧ (1/200)

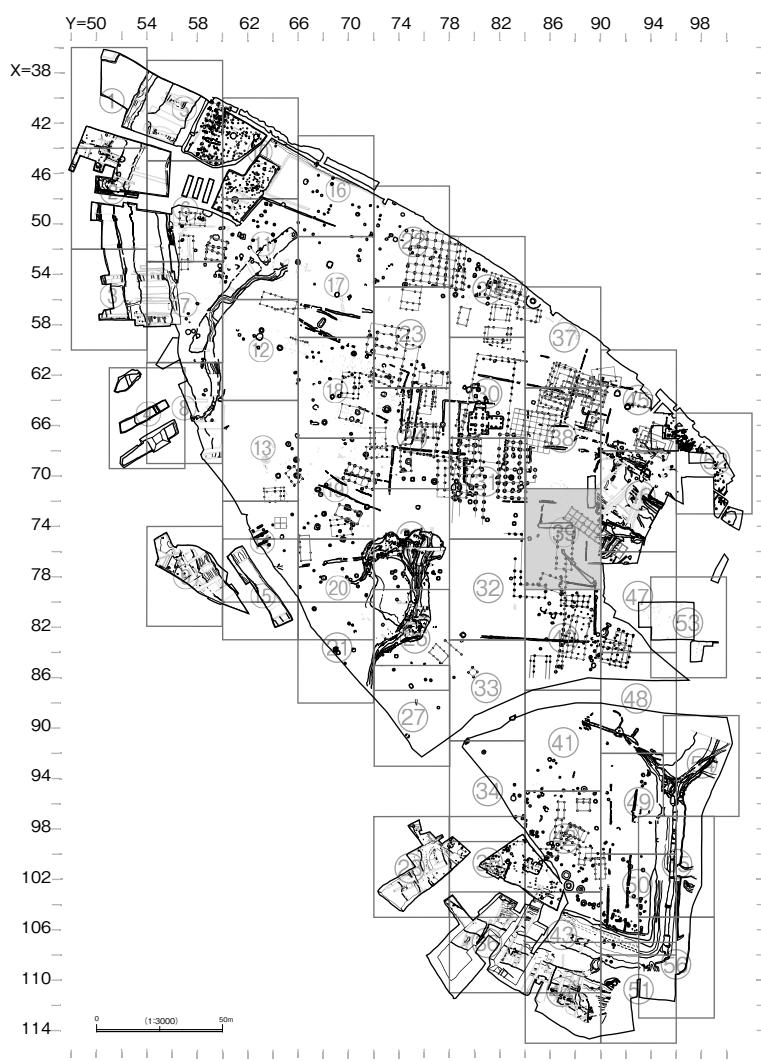




図47 遺構平面図③ (1/200)





図48 遺構平面図④ (1/200)



41

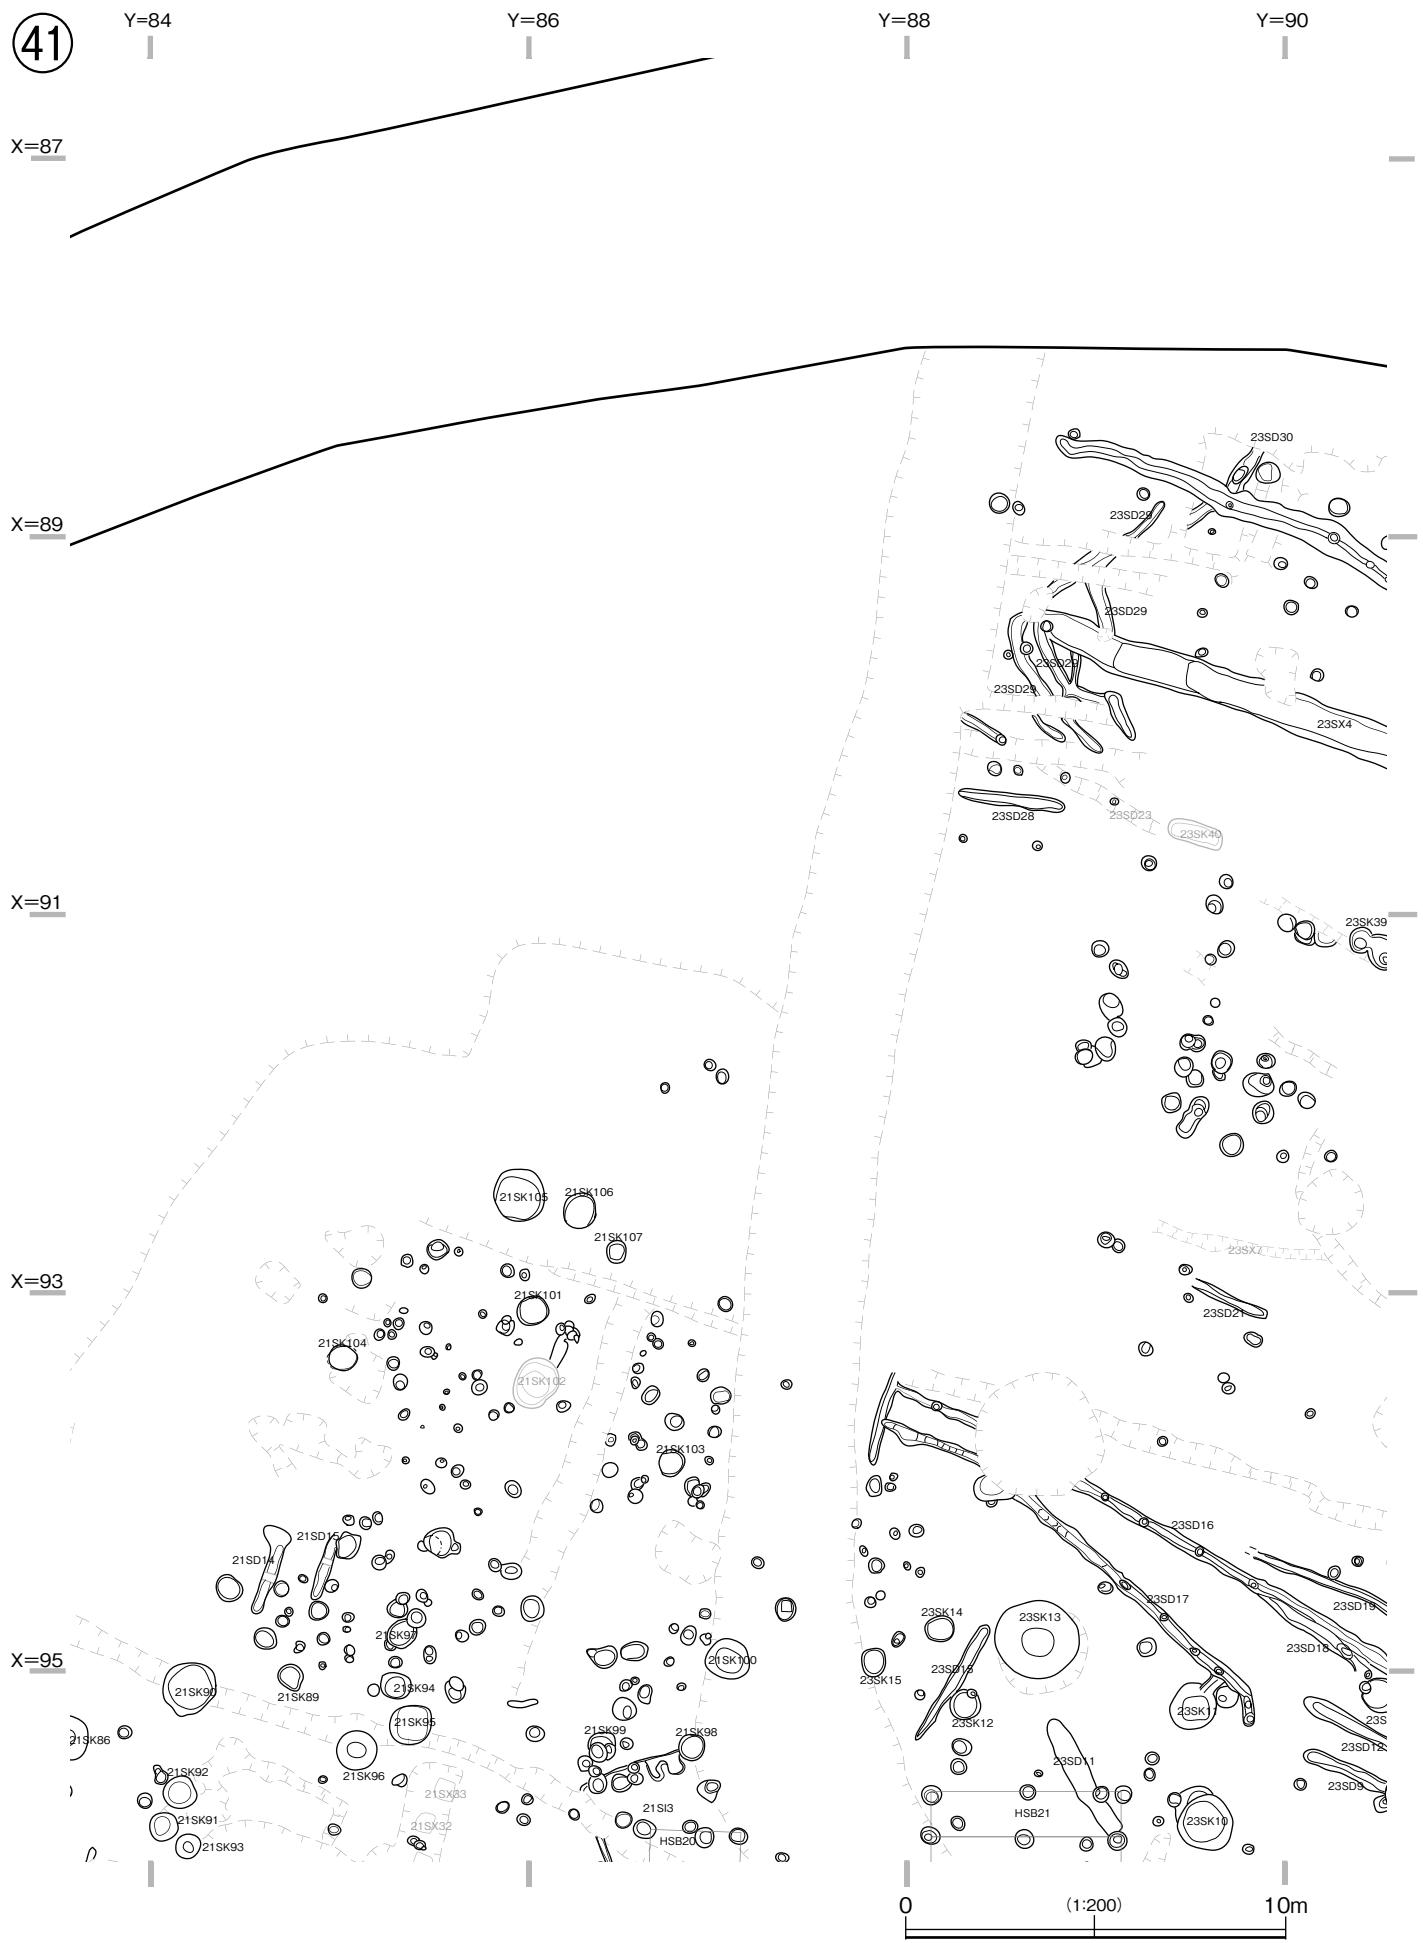


図49 遺構平面図④ (1/200)

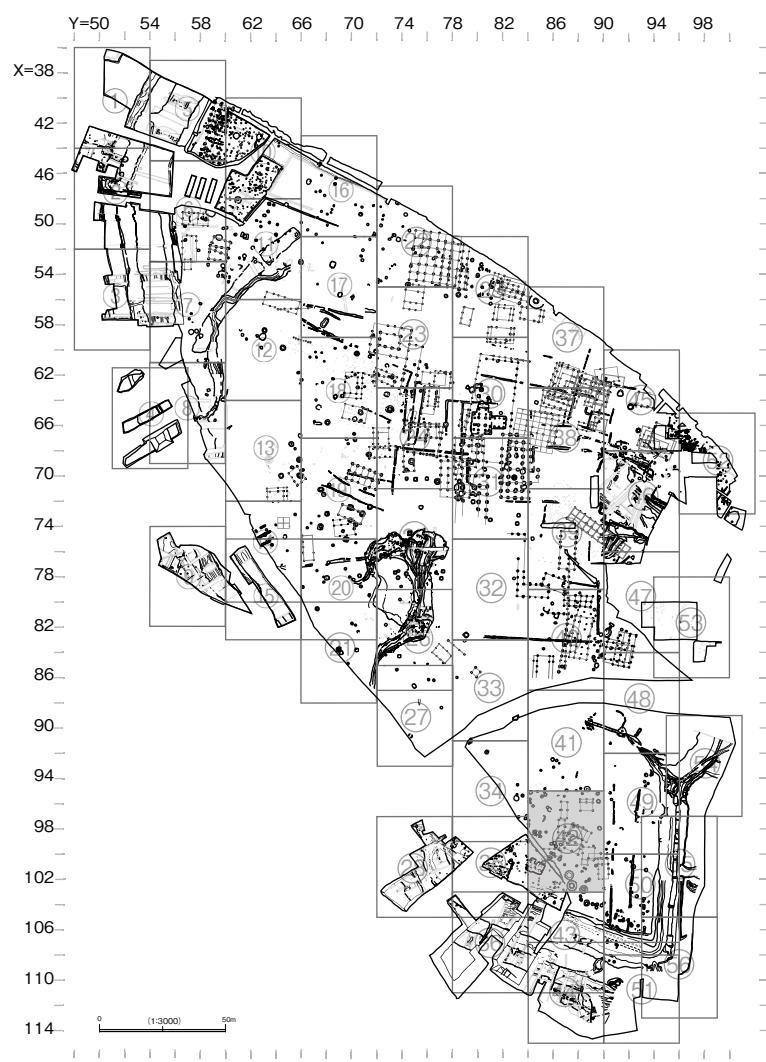
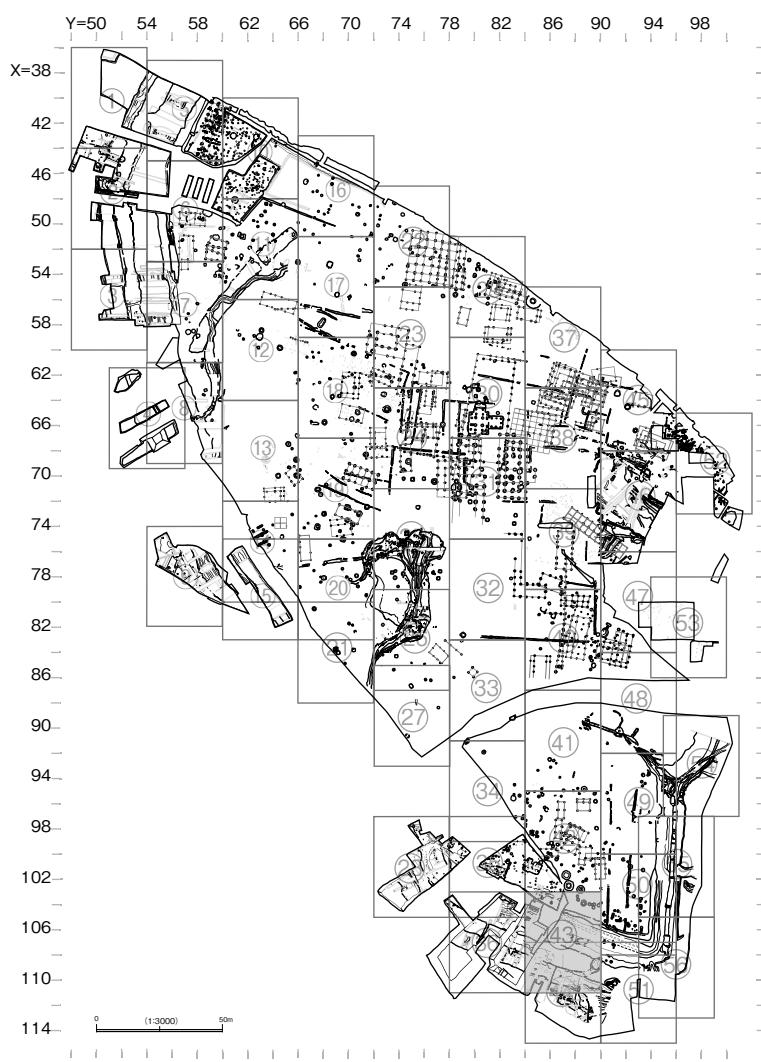




図50 遺構平面図④ (1/200)



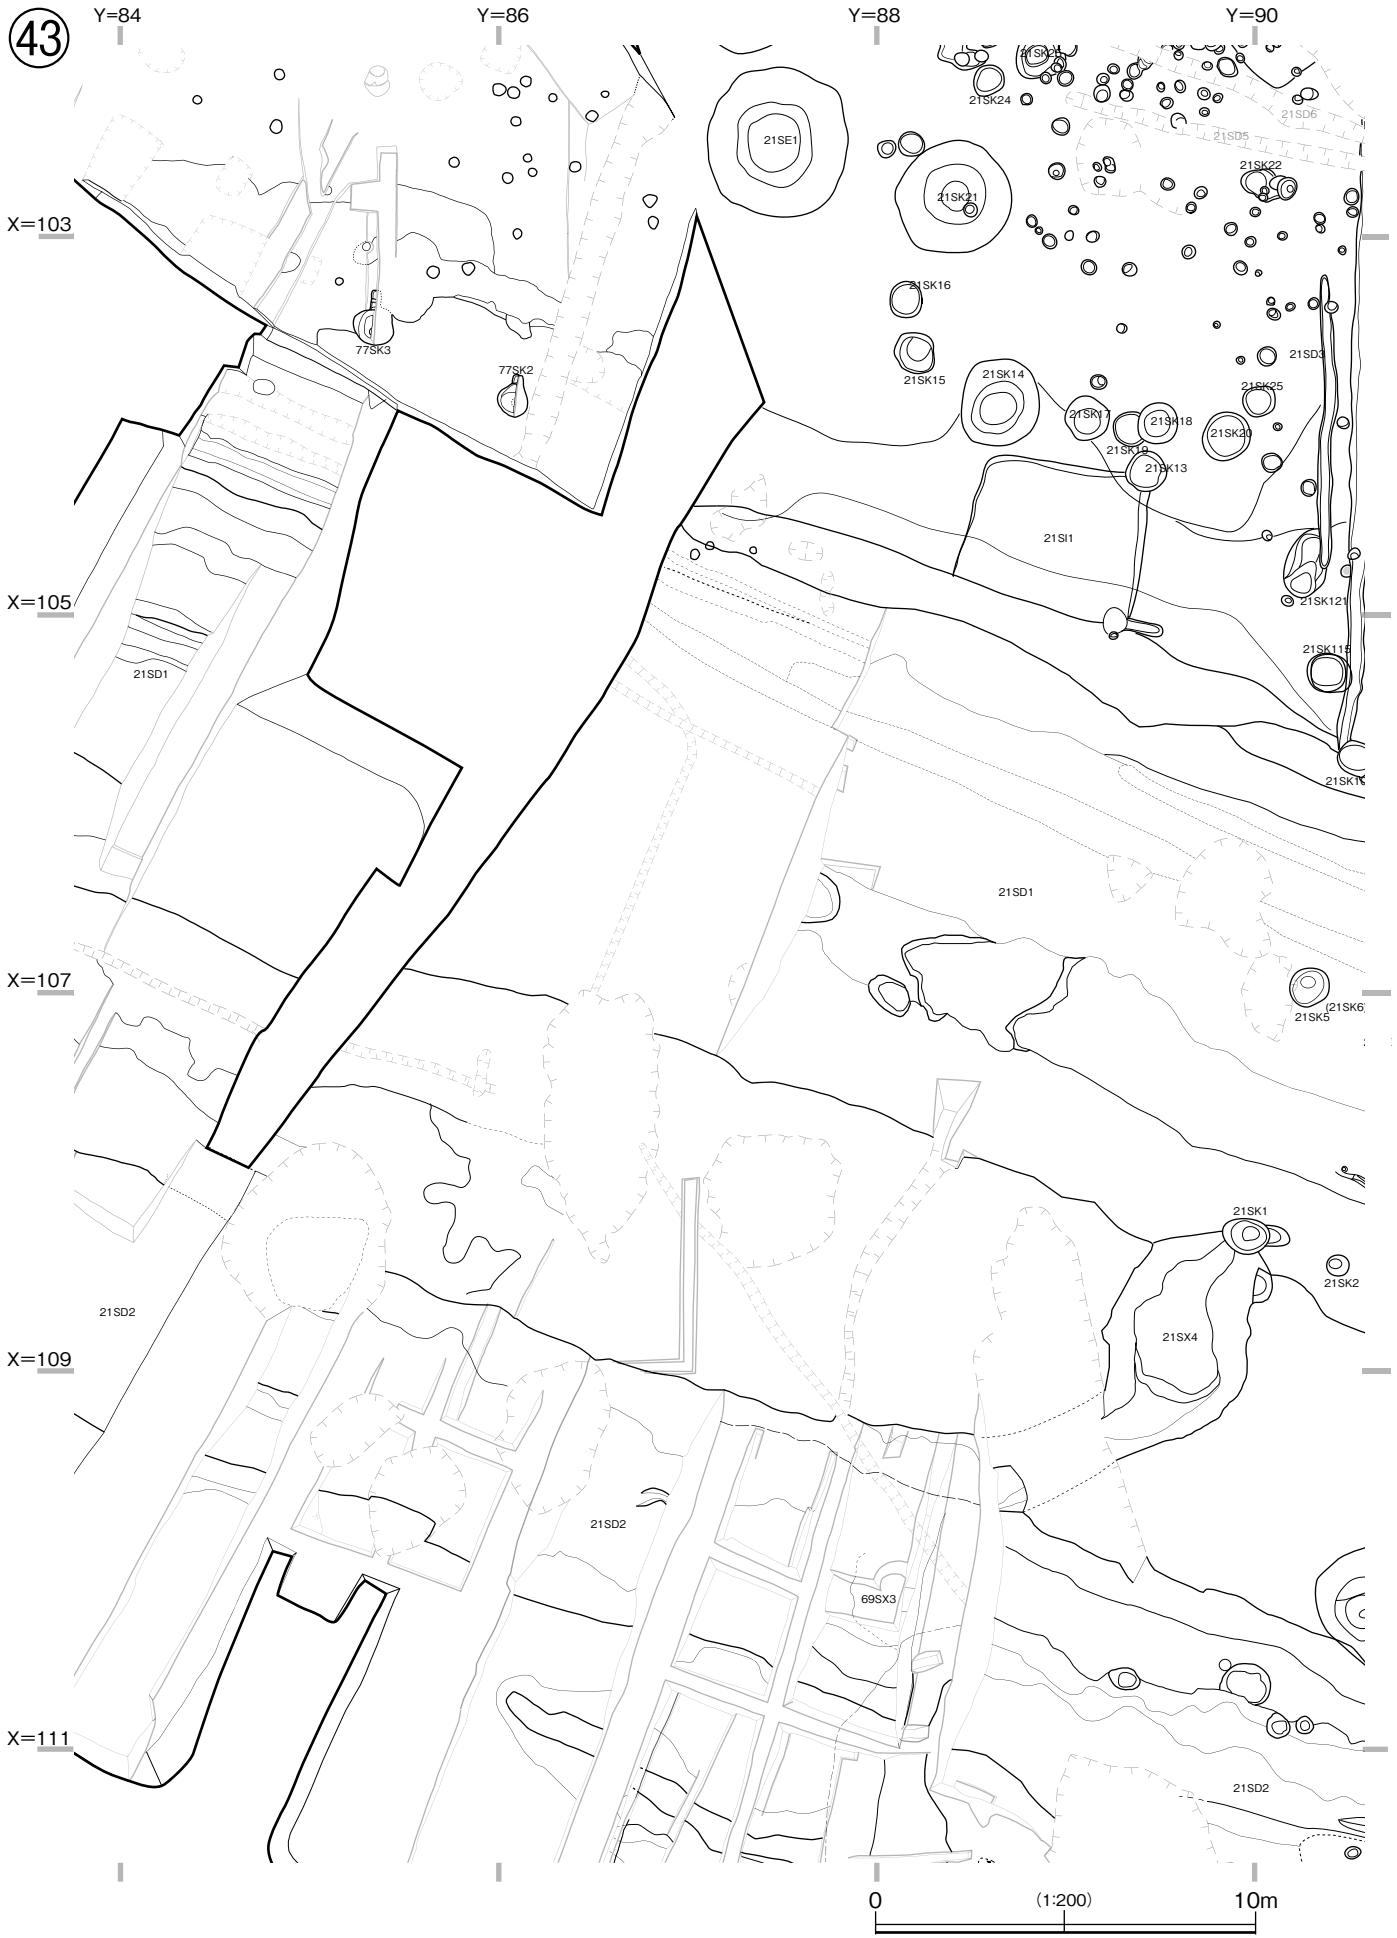
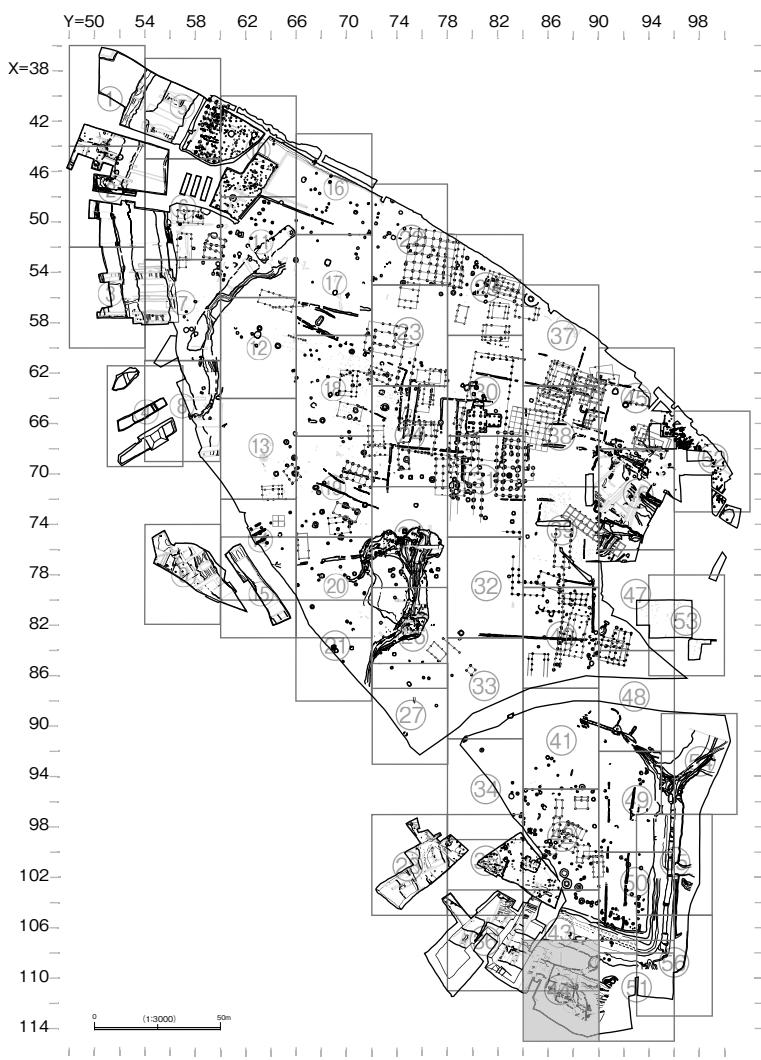


図51 遺構平面図④ (1/200)



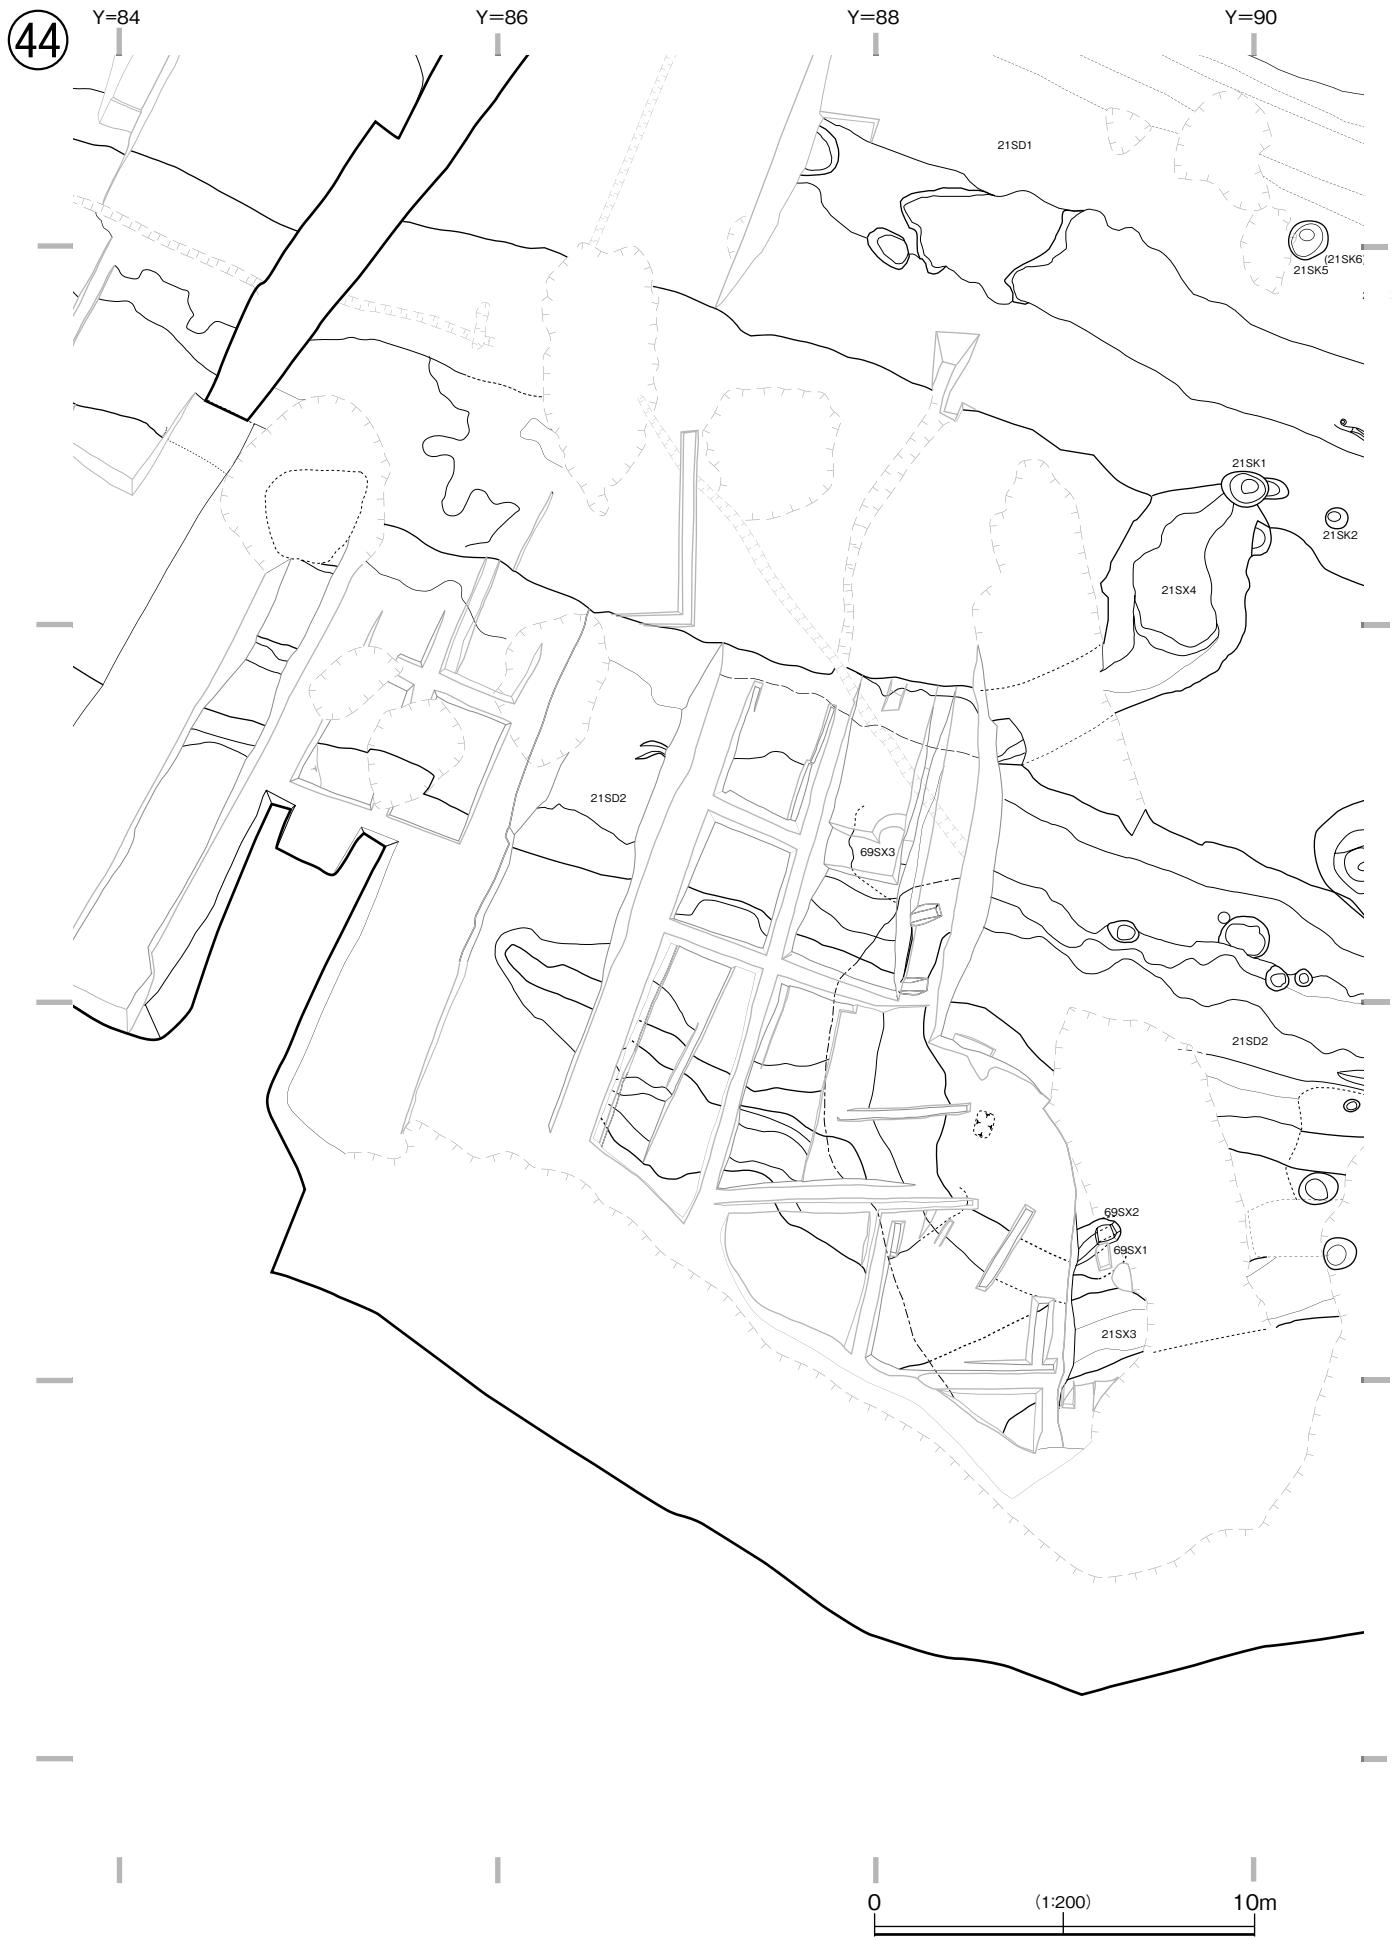


図52 遺構平面図④ (1/200)



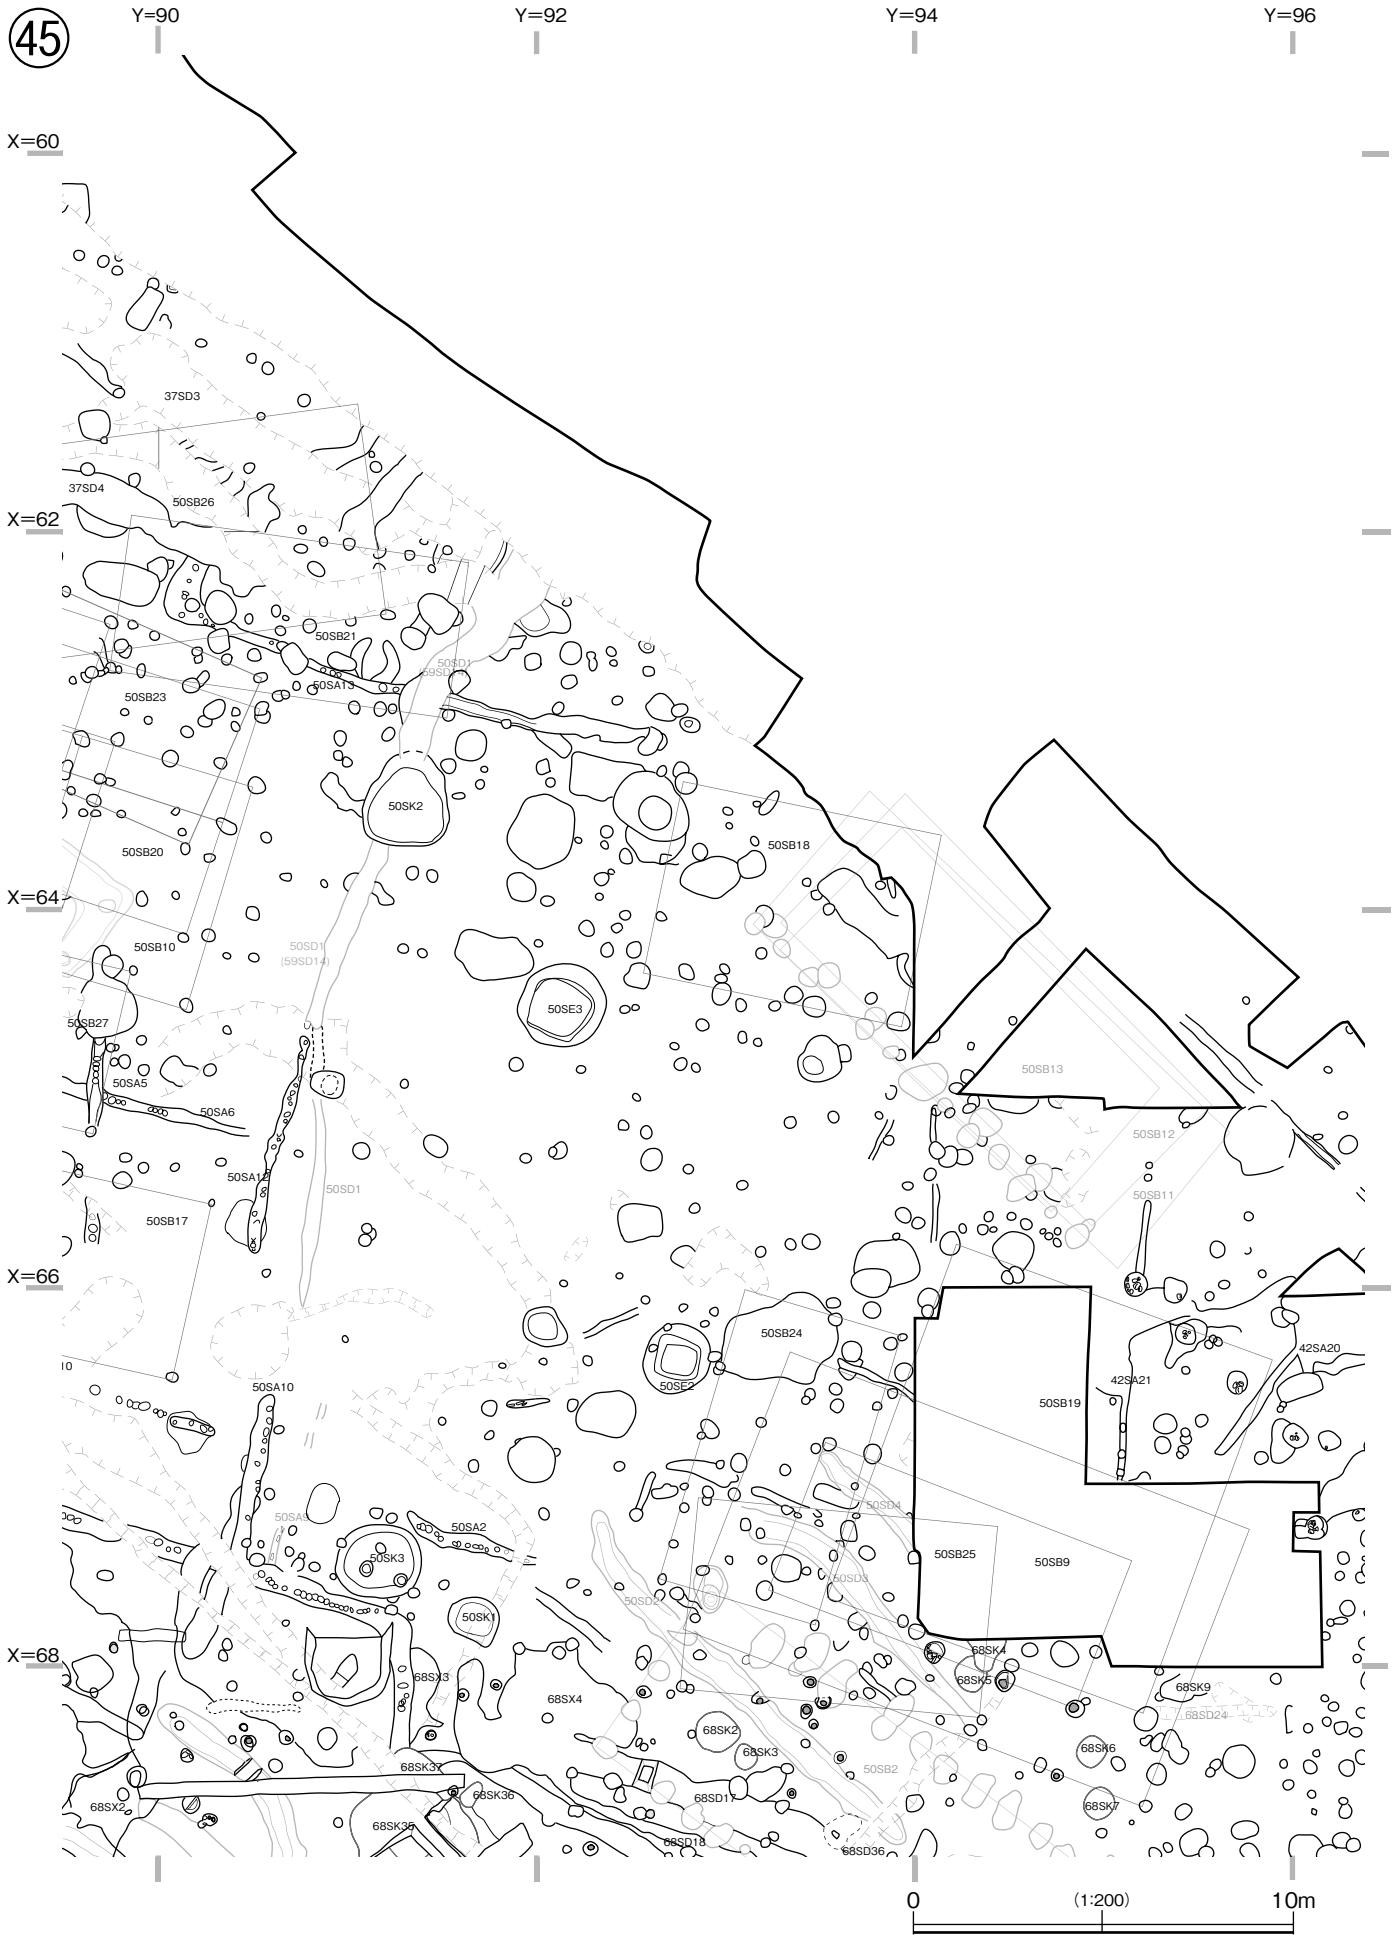


図53 遺構平面図④5 (1/200)

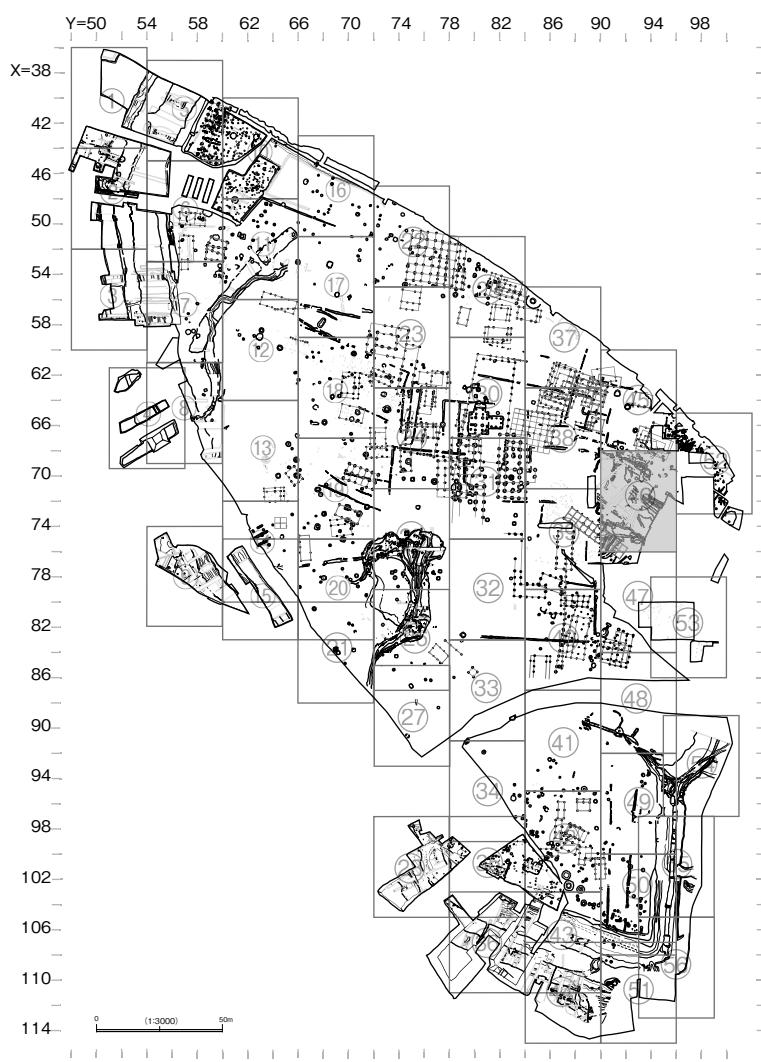




図54 遺構平面図④ (1/200)

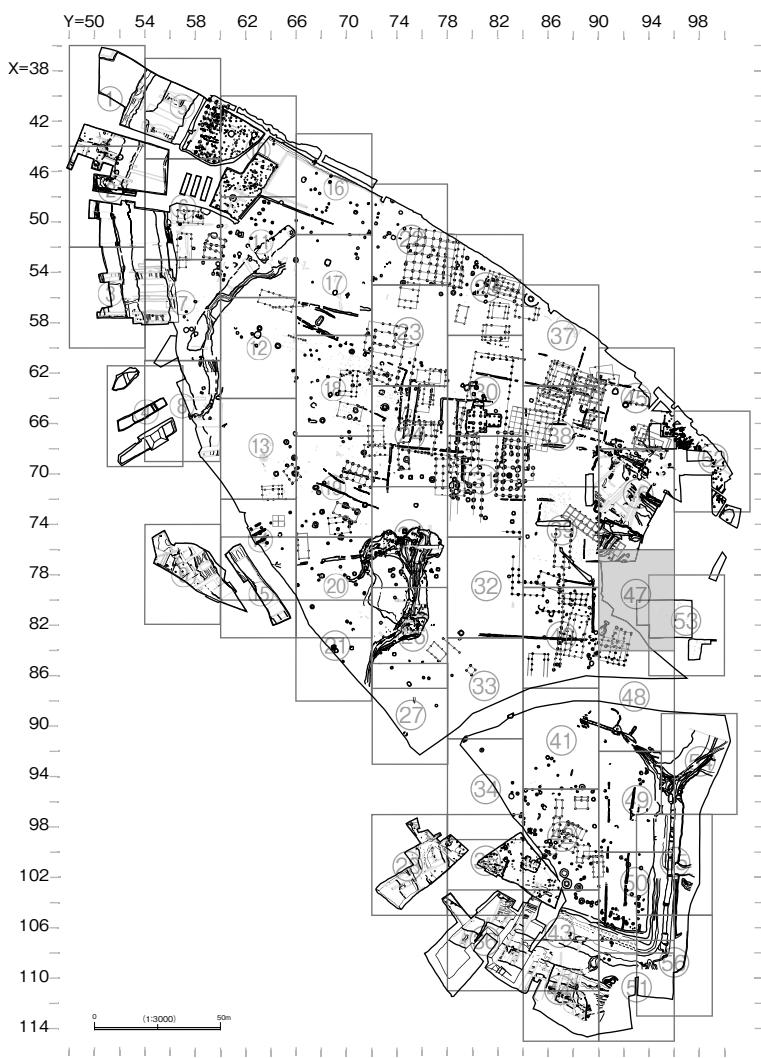
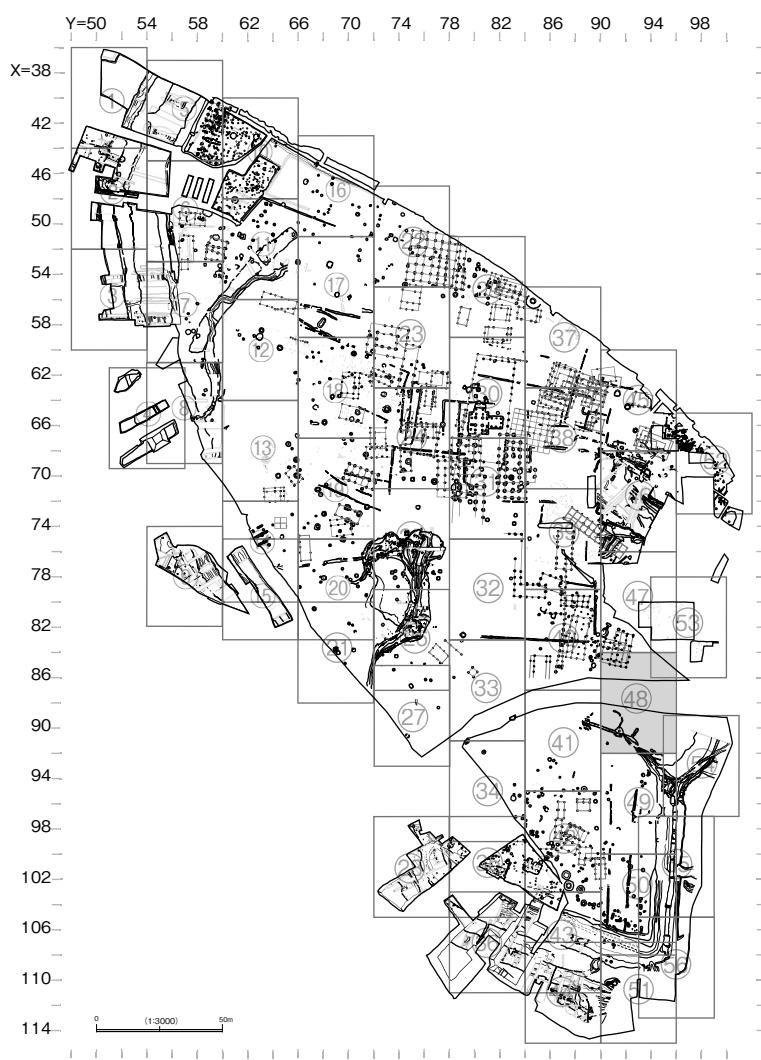




図55 遺構平面図④7 (1/200)



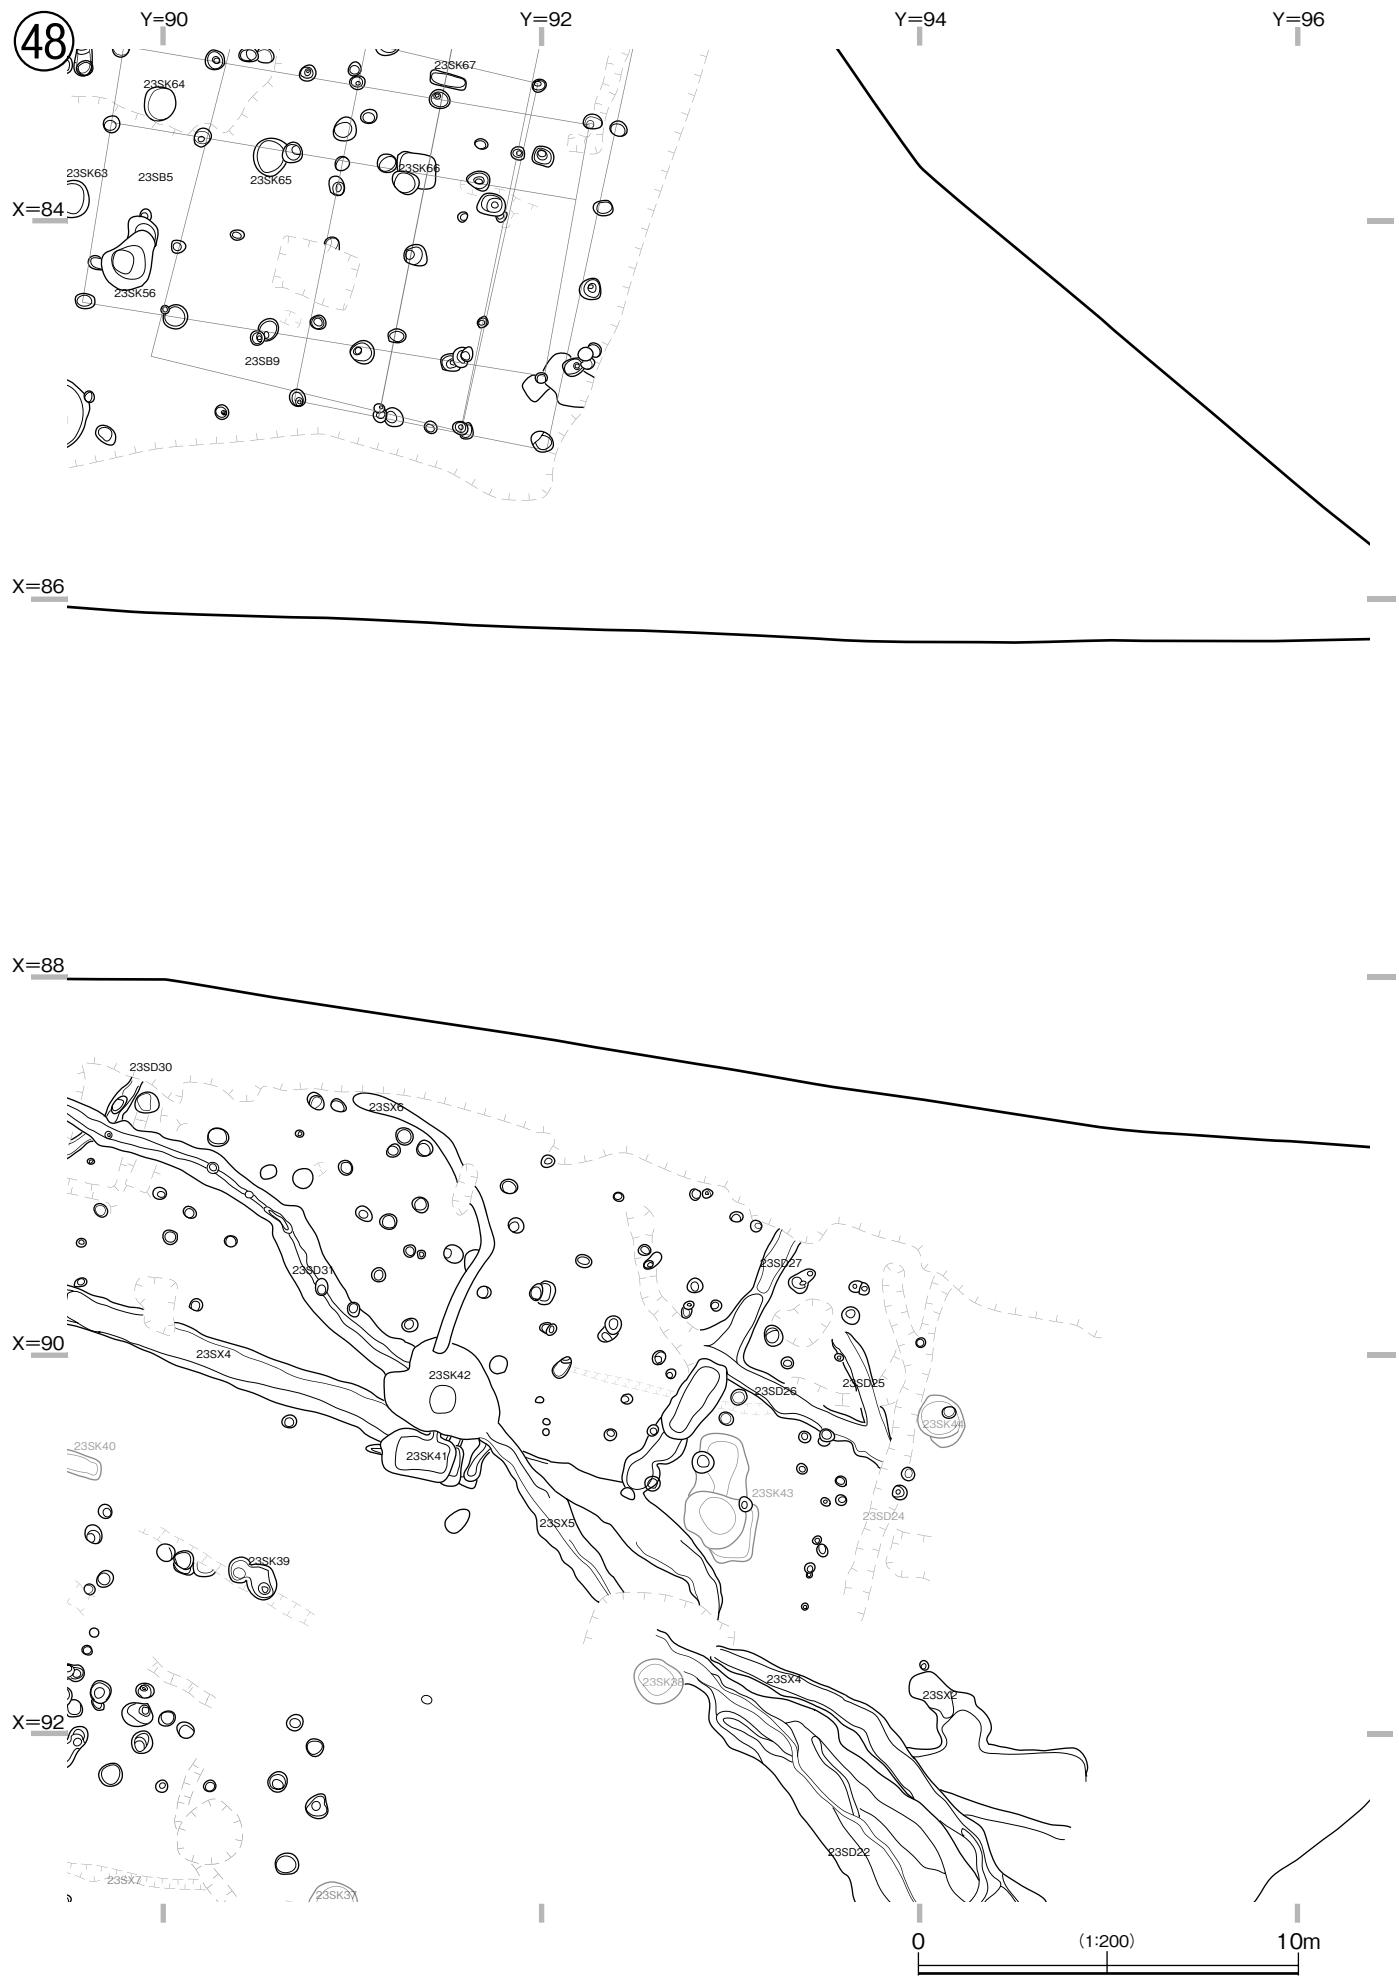


図56 遺構平面図④8 (1/200)