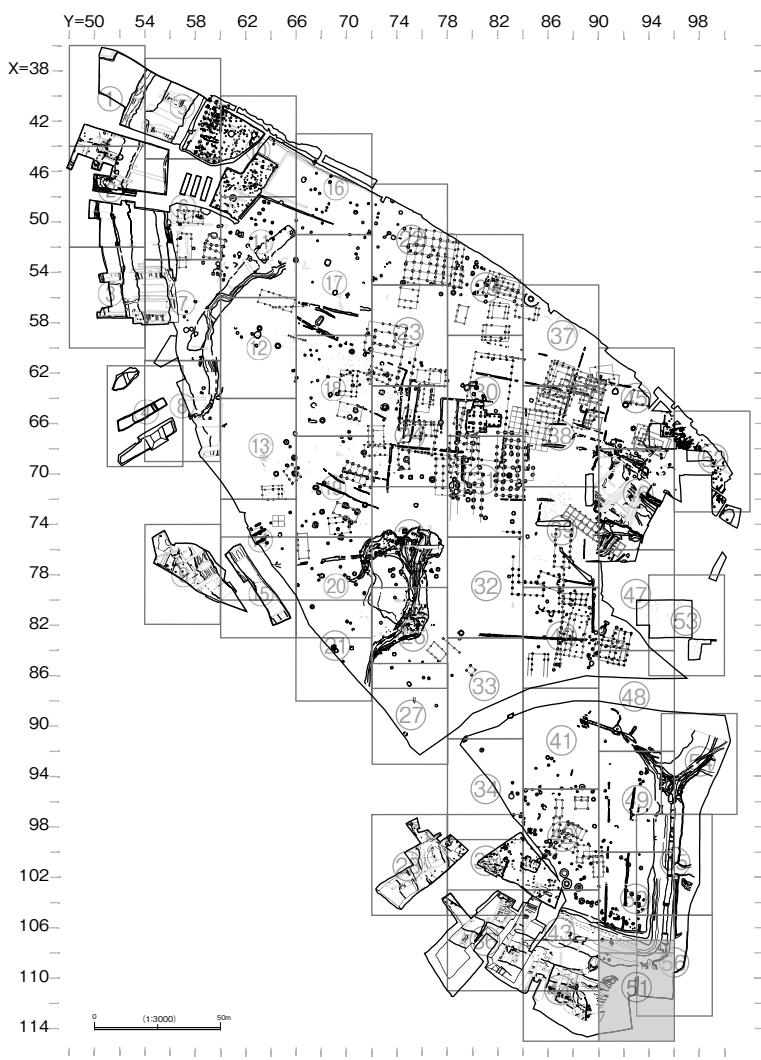


図57 遺構平面図④ (1/200)





図58 遺構平面図⑤ (1/200)



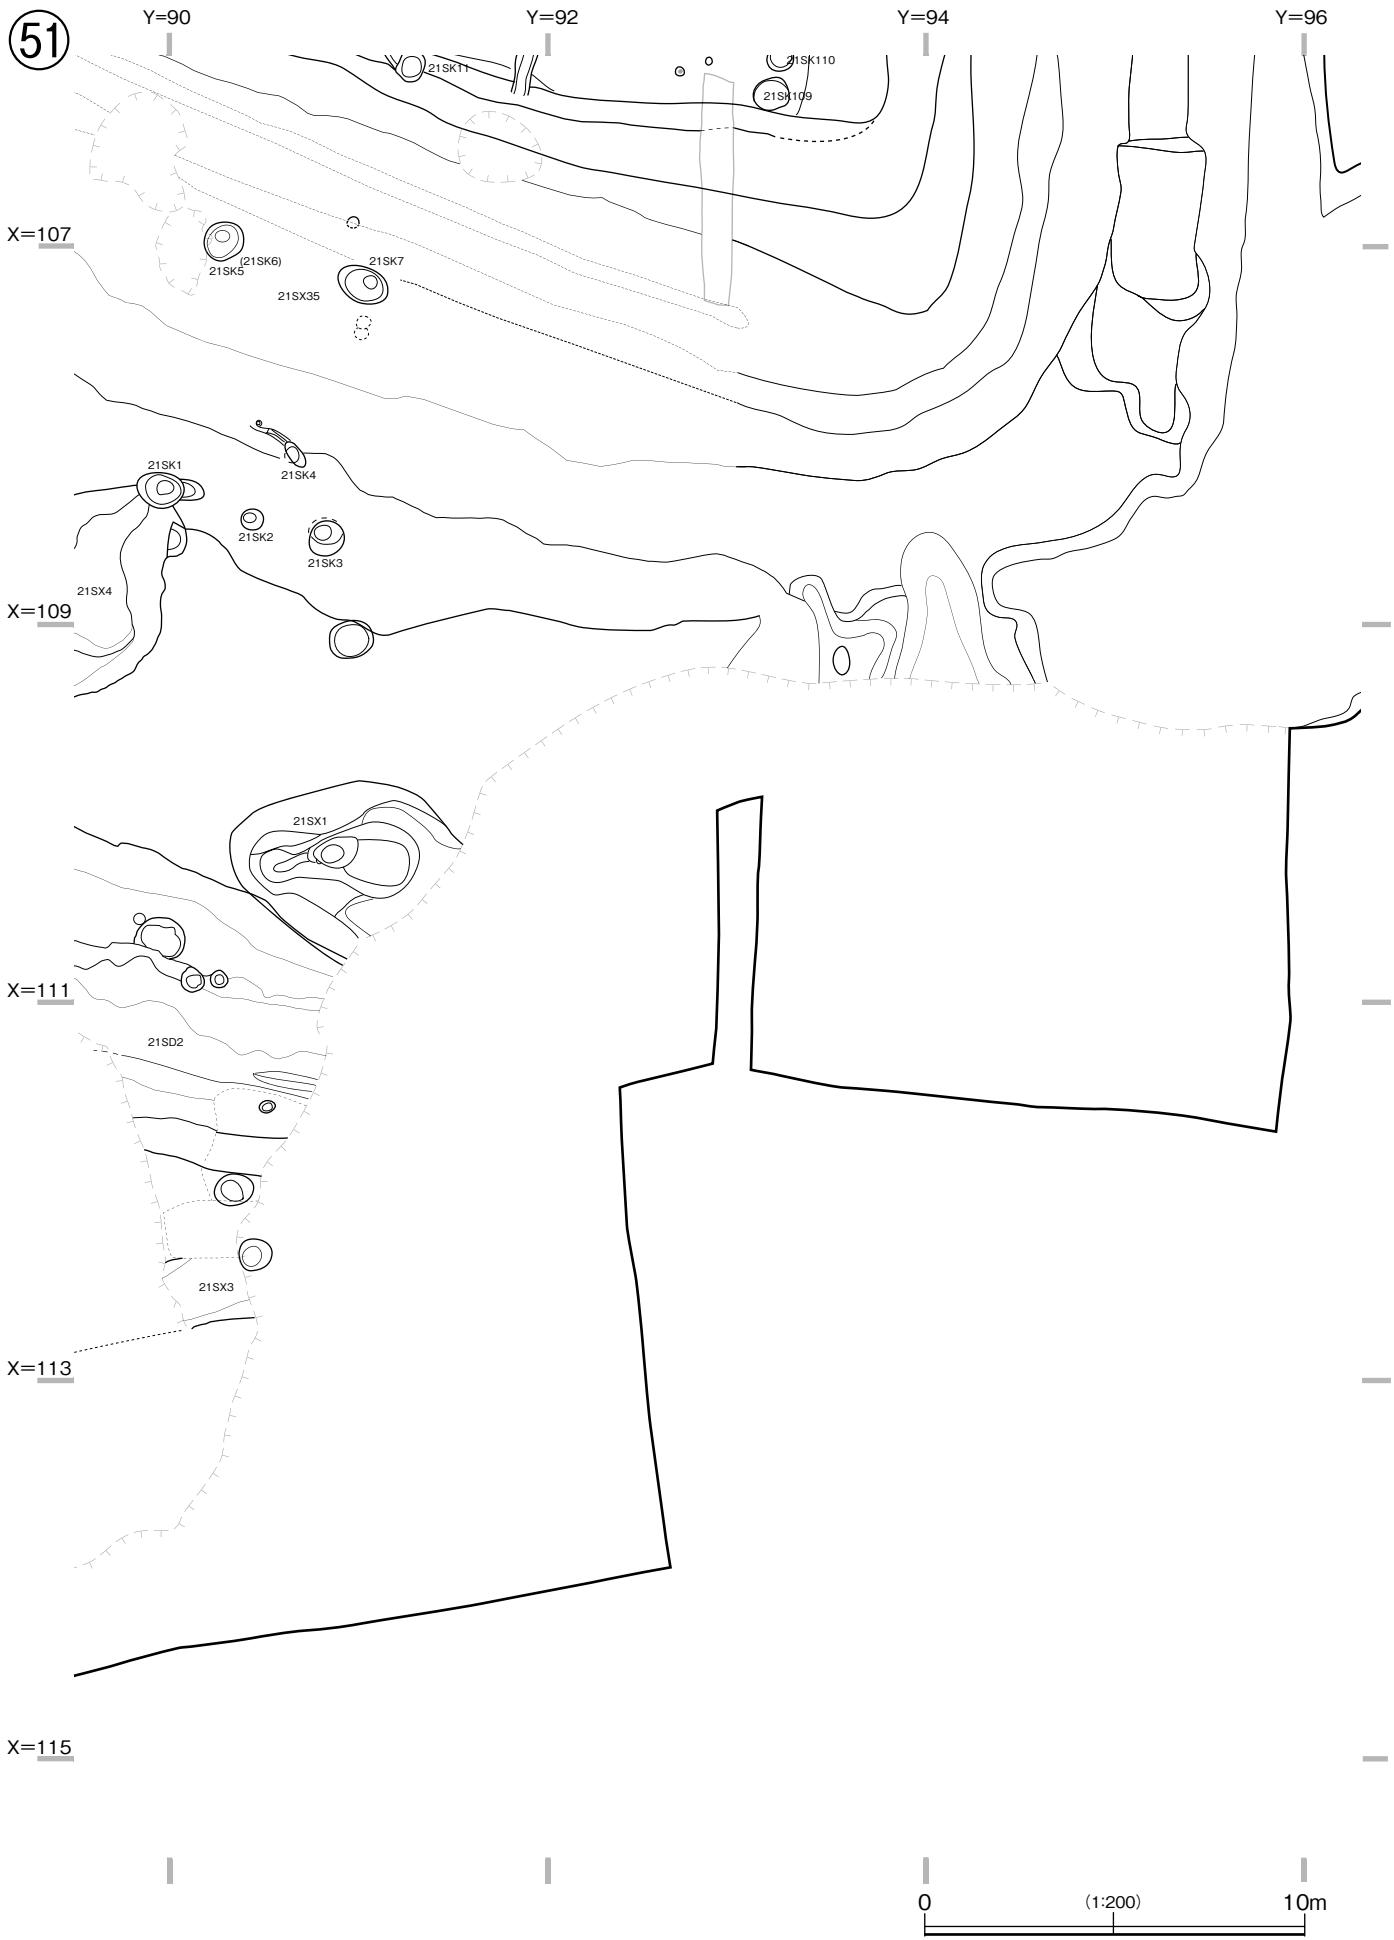
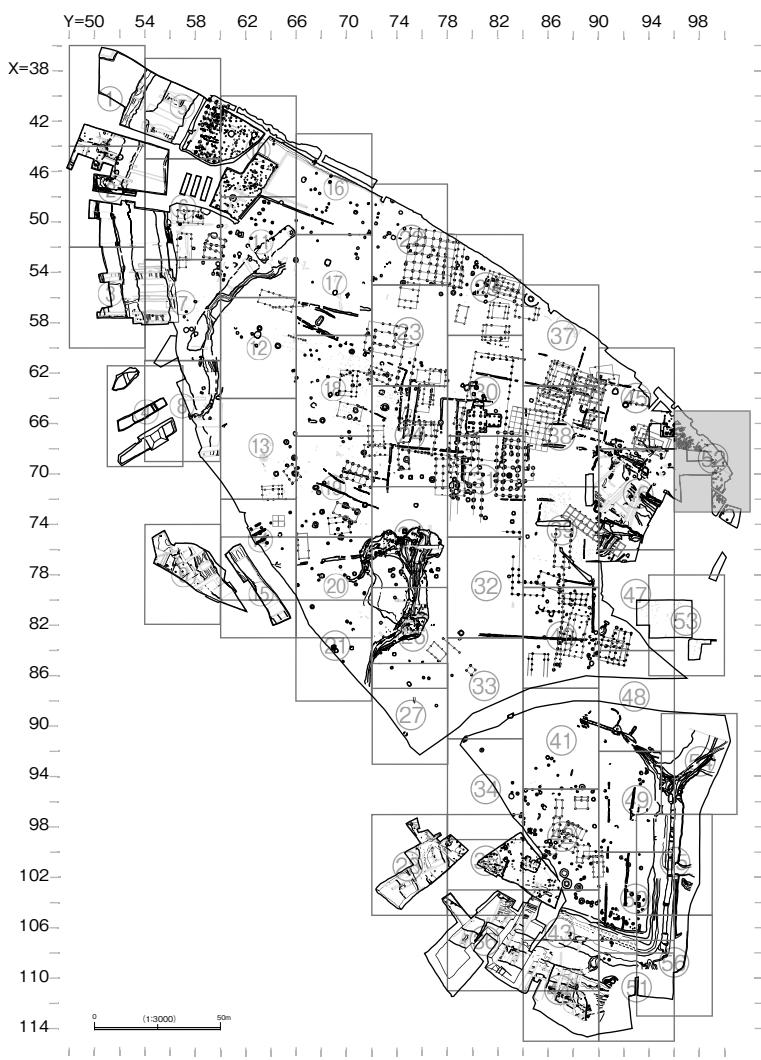


図59 遺構平面図⑤ (1/200)



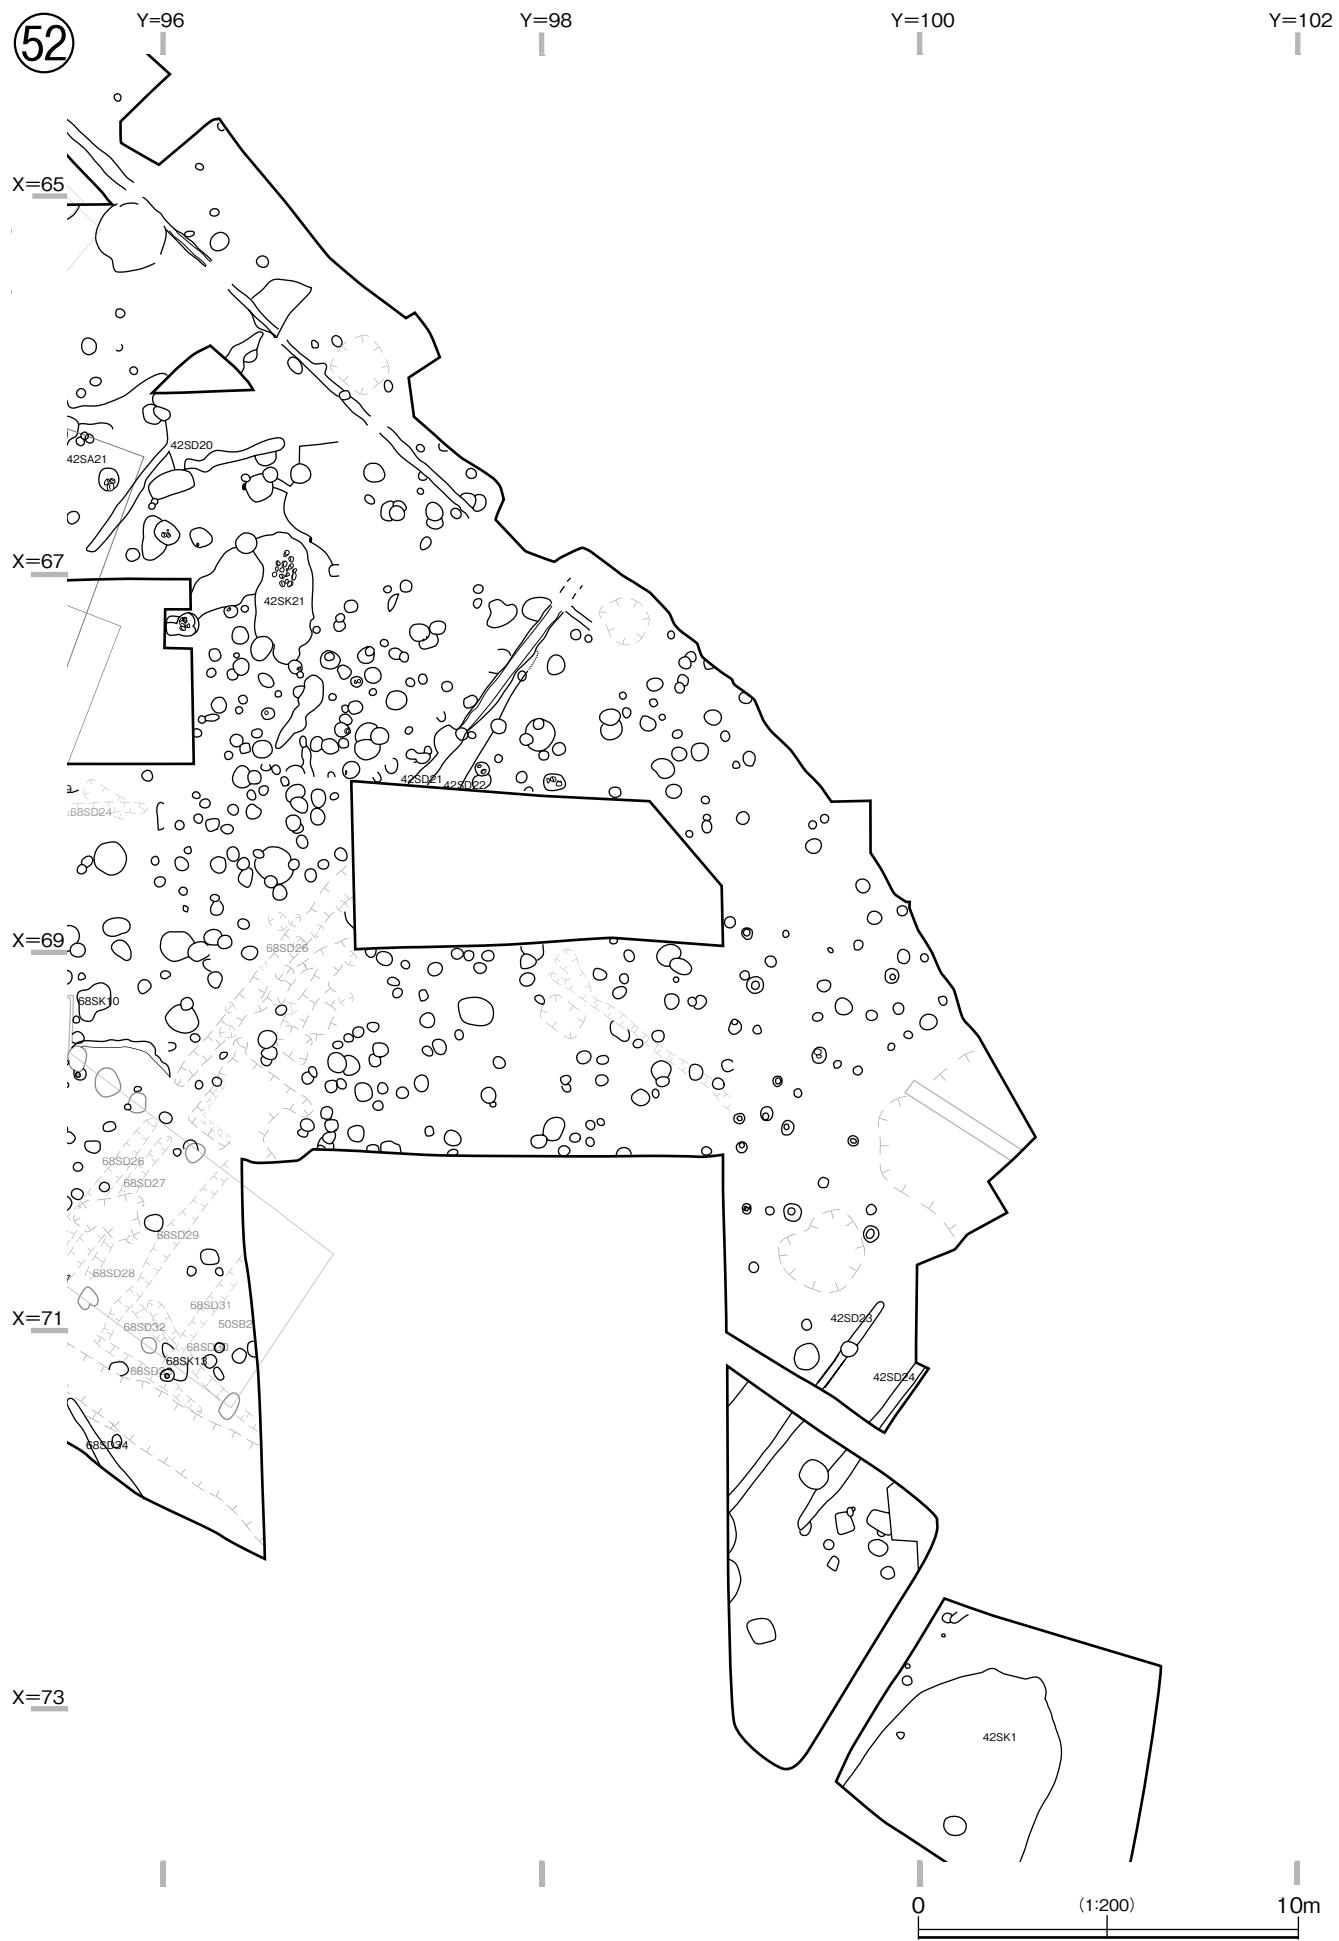


図60 遺構平面図⑤2 (1/200)

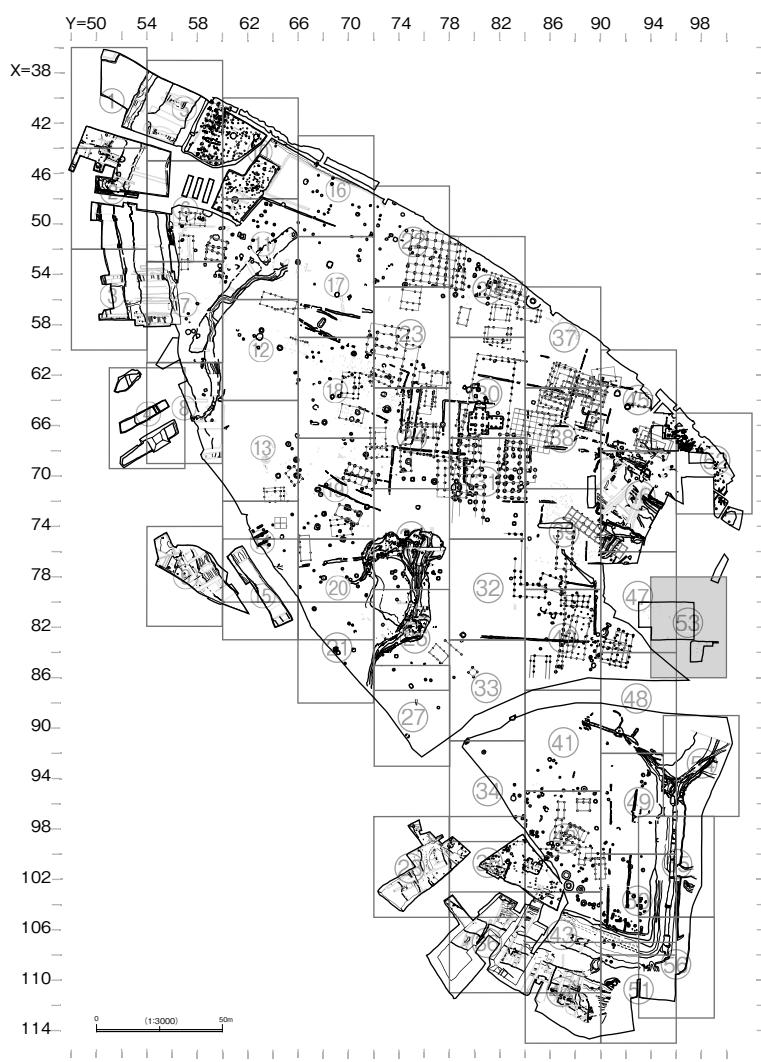




図61 遺構平面図⑤3 (1/200)



54

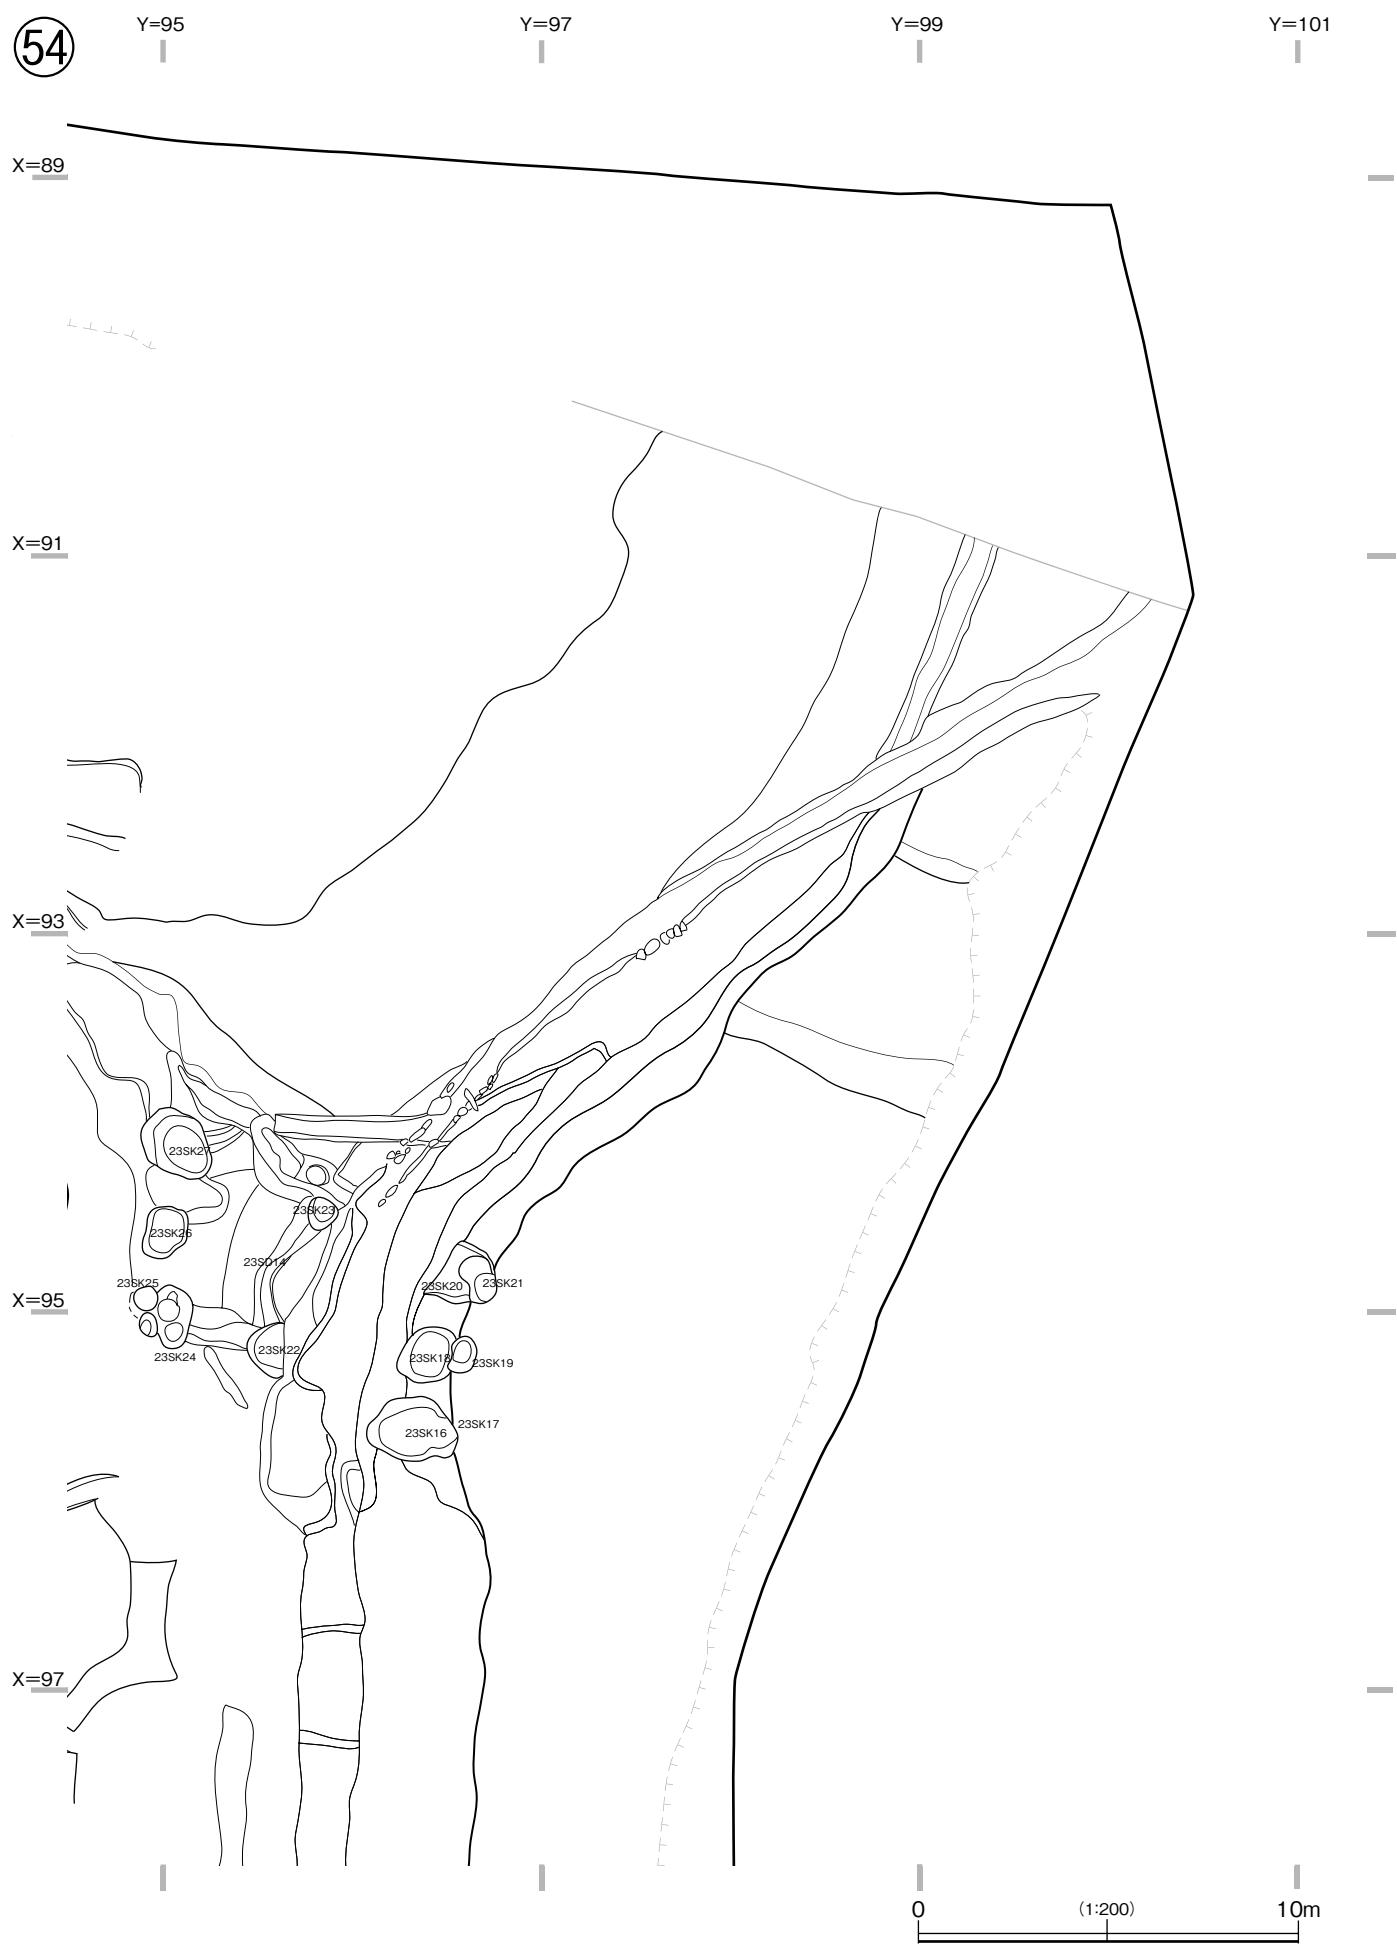


図62 遺構平面図54 (1/200)

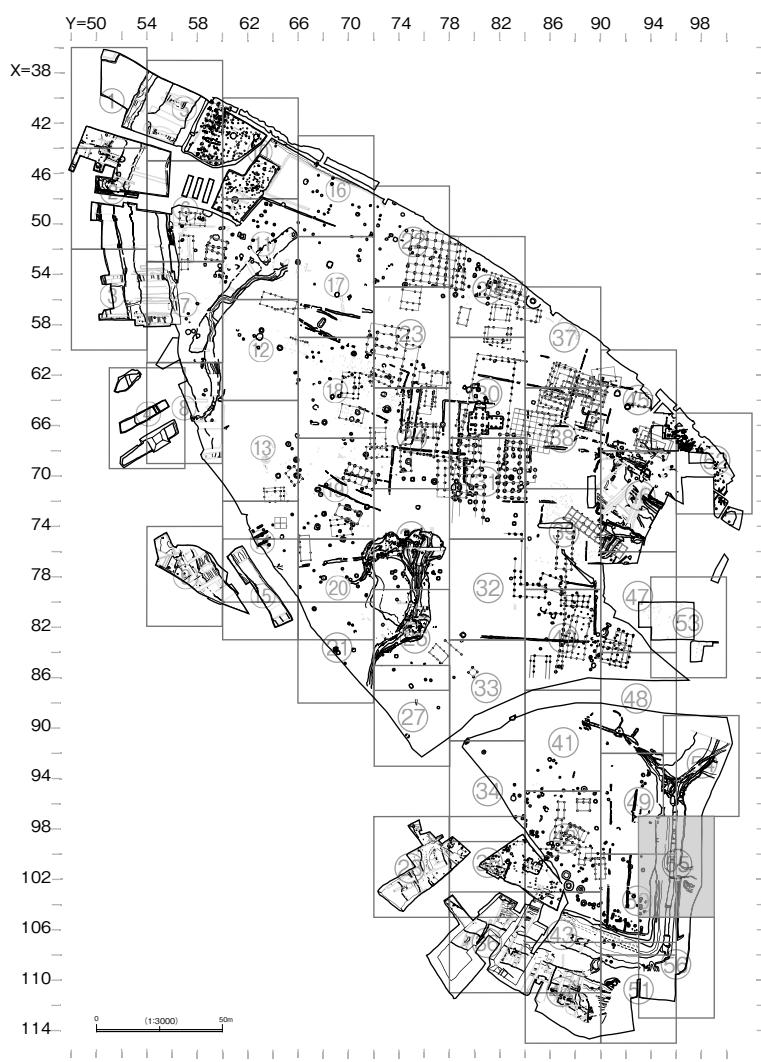
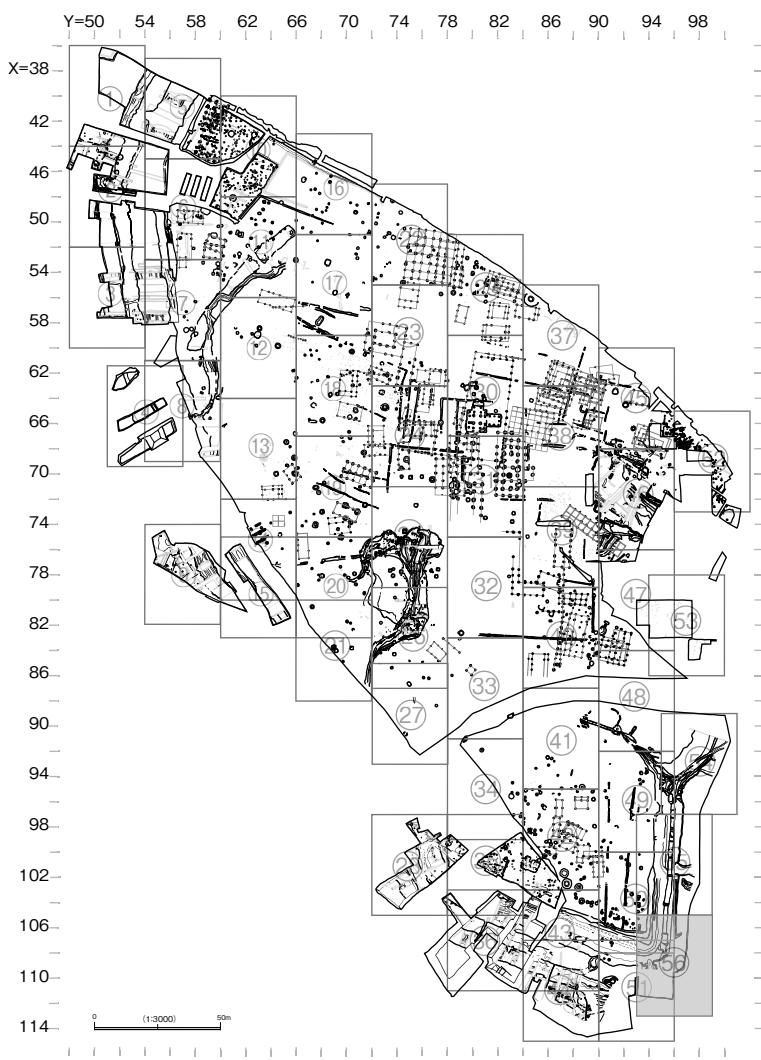




図63 遺構平面図55 (1/200)



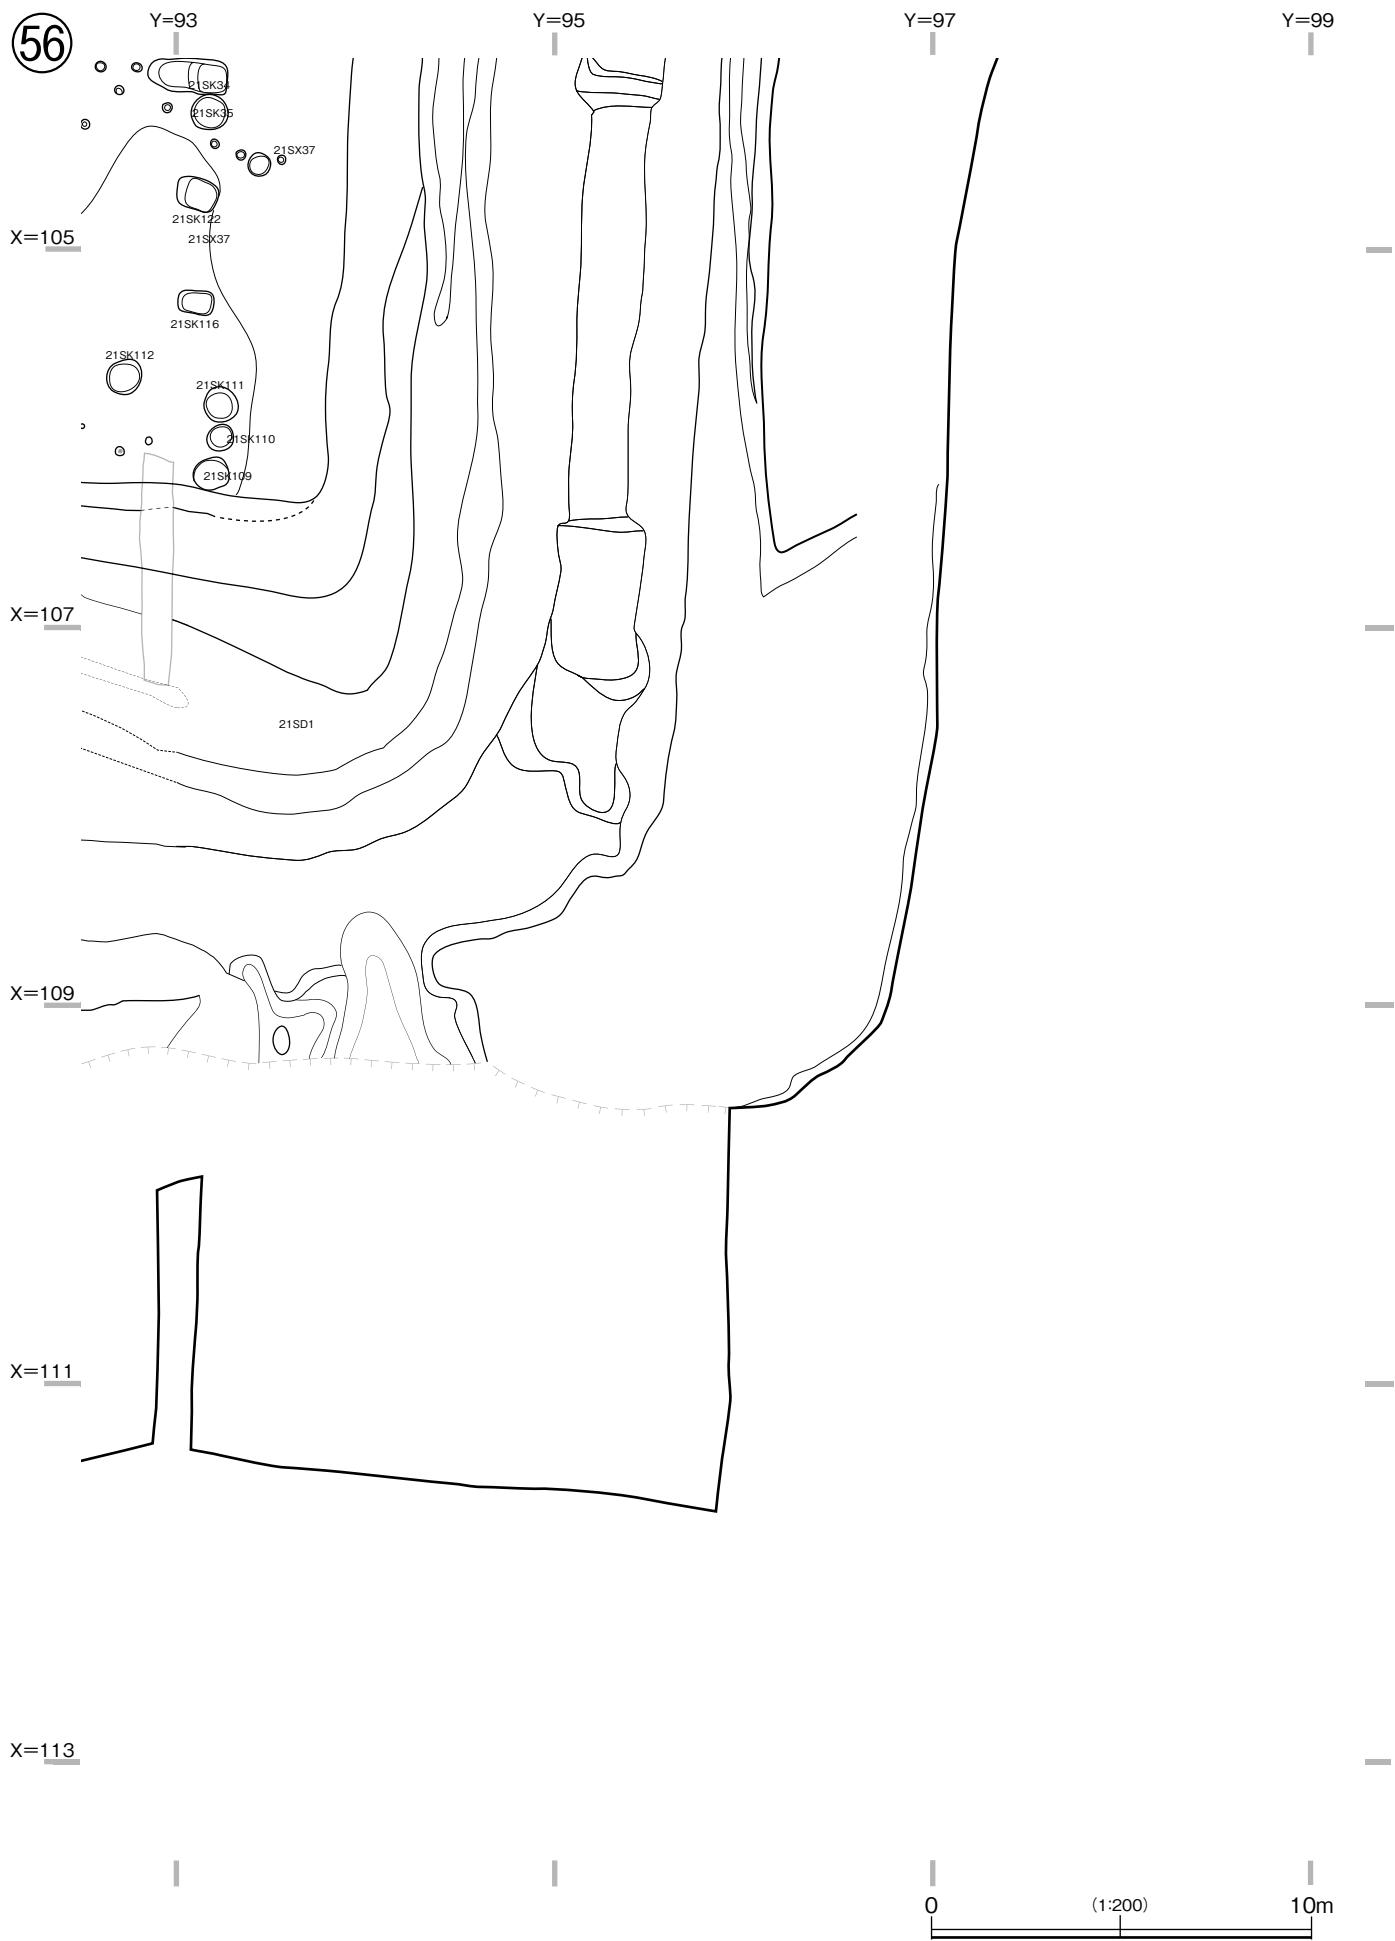


図64 遺構平面図⑤6 (1/200)





図65 遺構集中範囲平面図① (1/300)



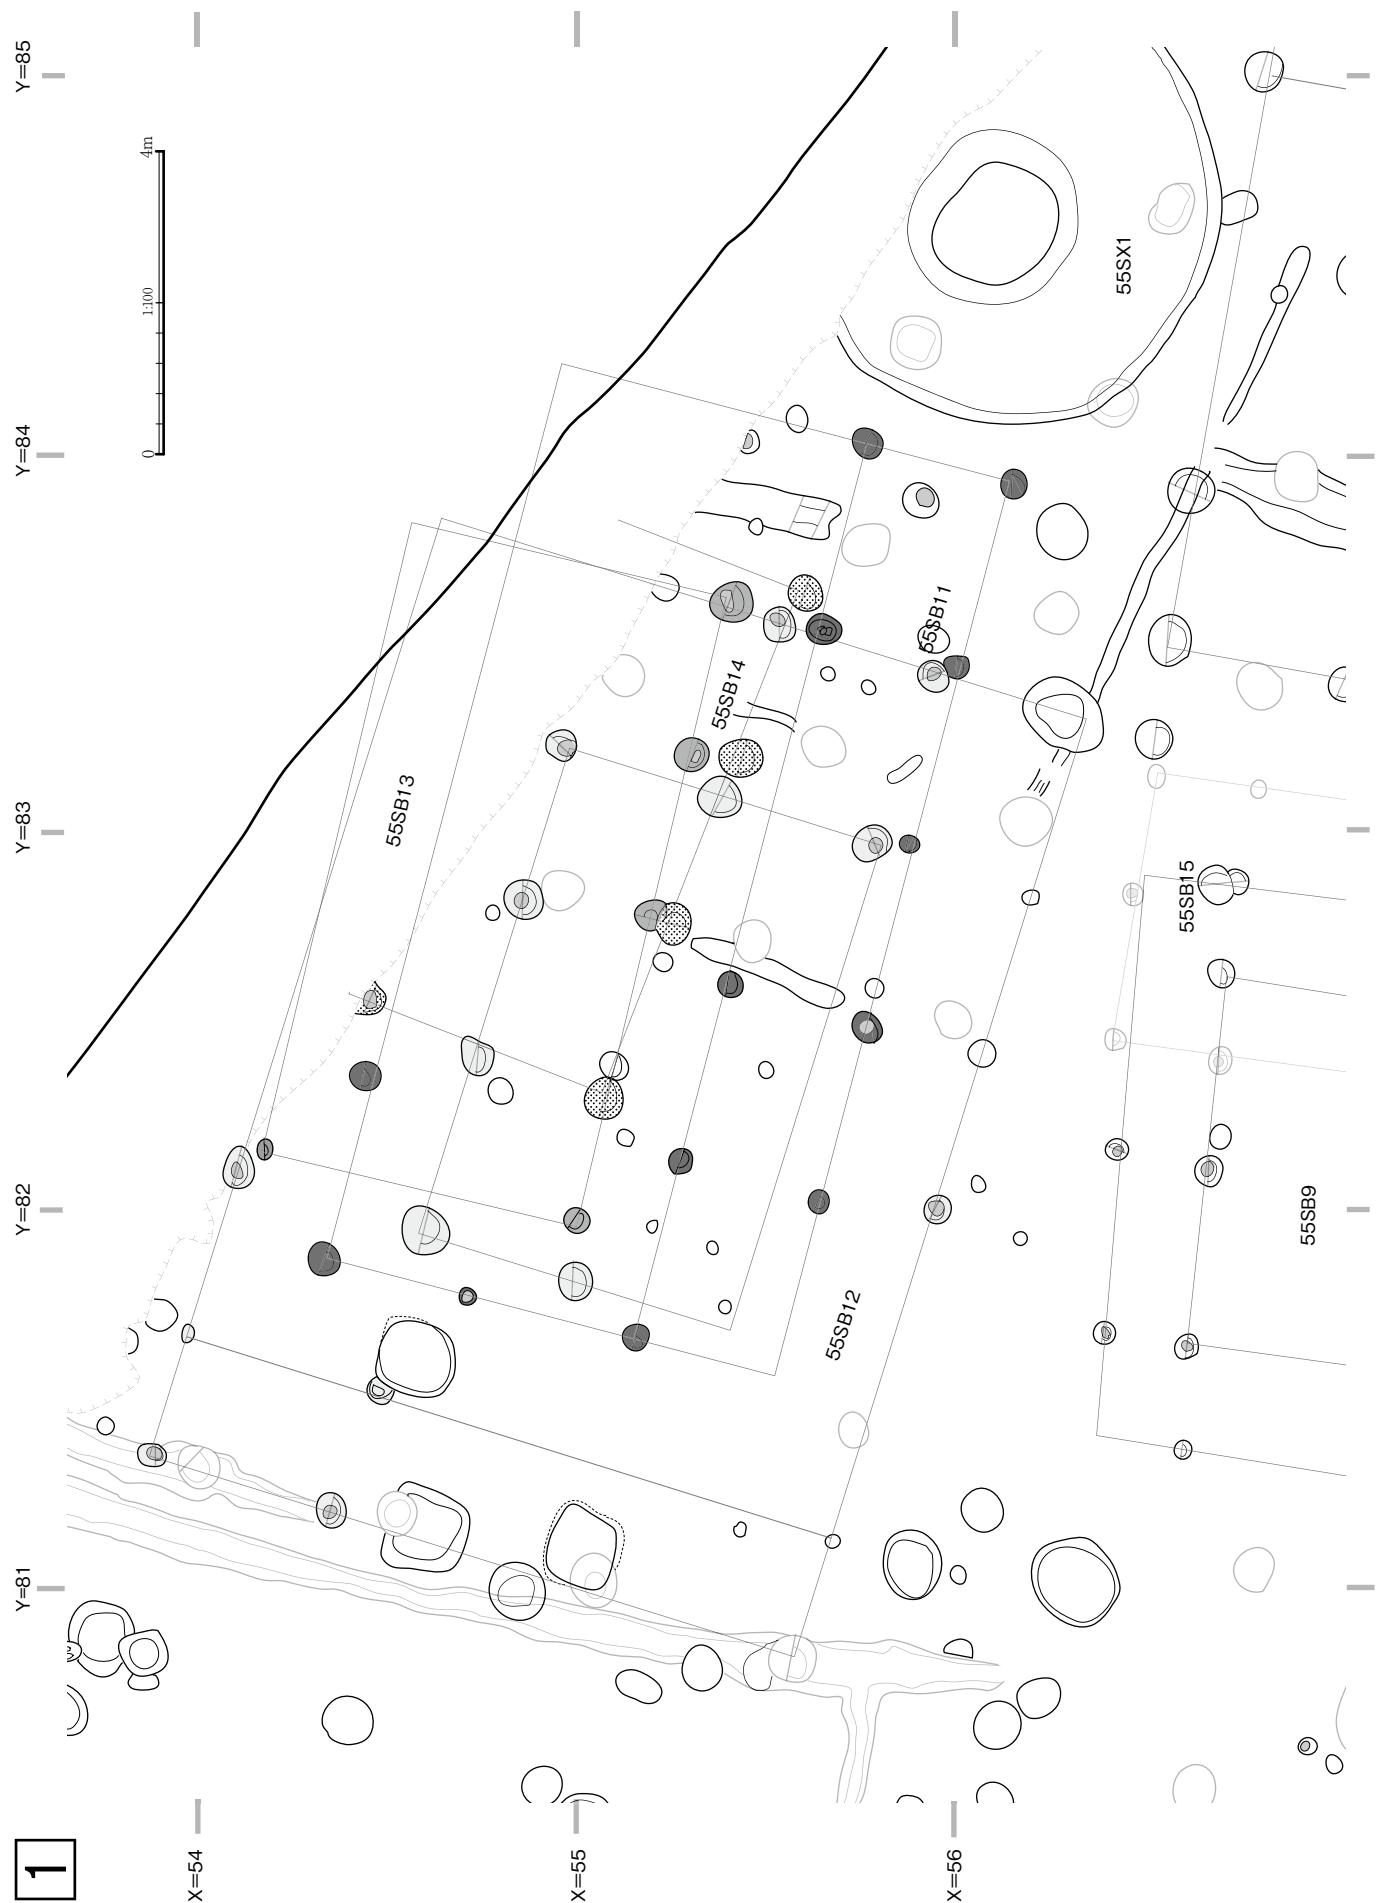


図66 遺構集中範囲平面図①-2 (1/100)





図67 遺構集中範囲平面図② (1/300)





図68 遺構集中範囲平面図②-2 (1/200)

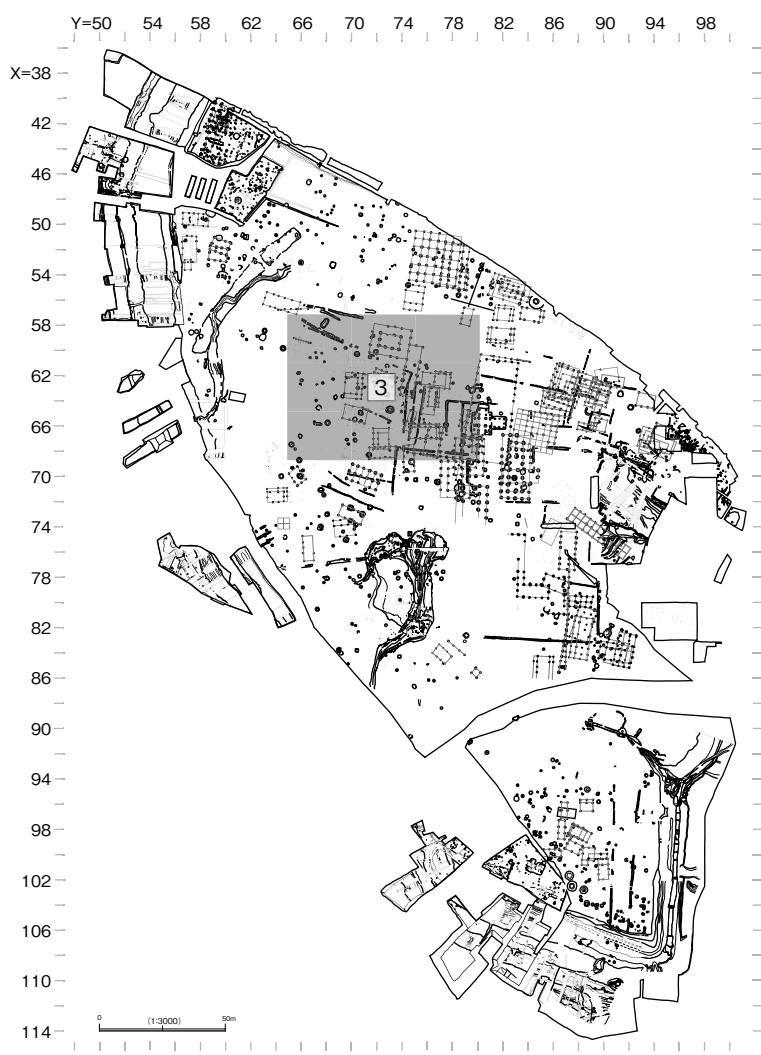




図69 遺構集中範囲平面図③ (1/300)





図70 遺構集中範囲平面図④ (1/600)



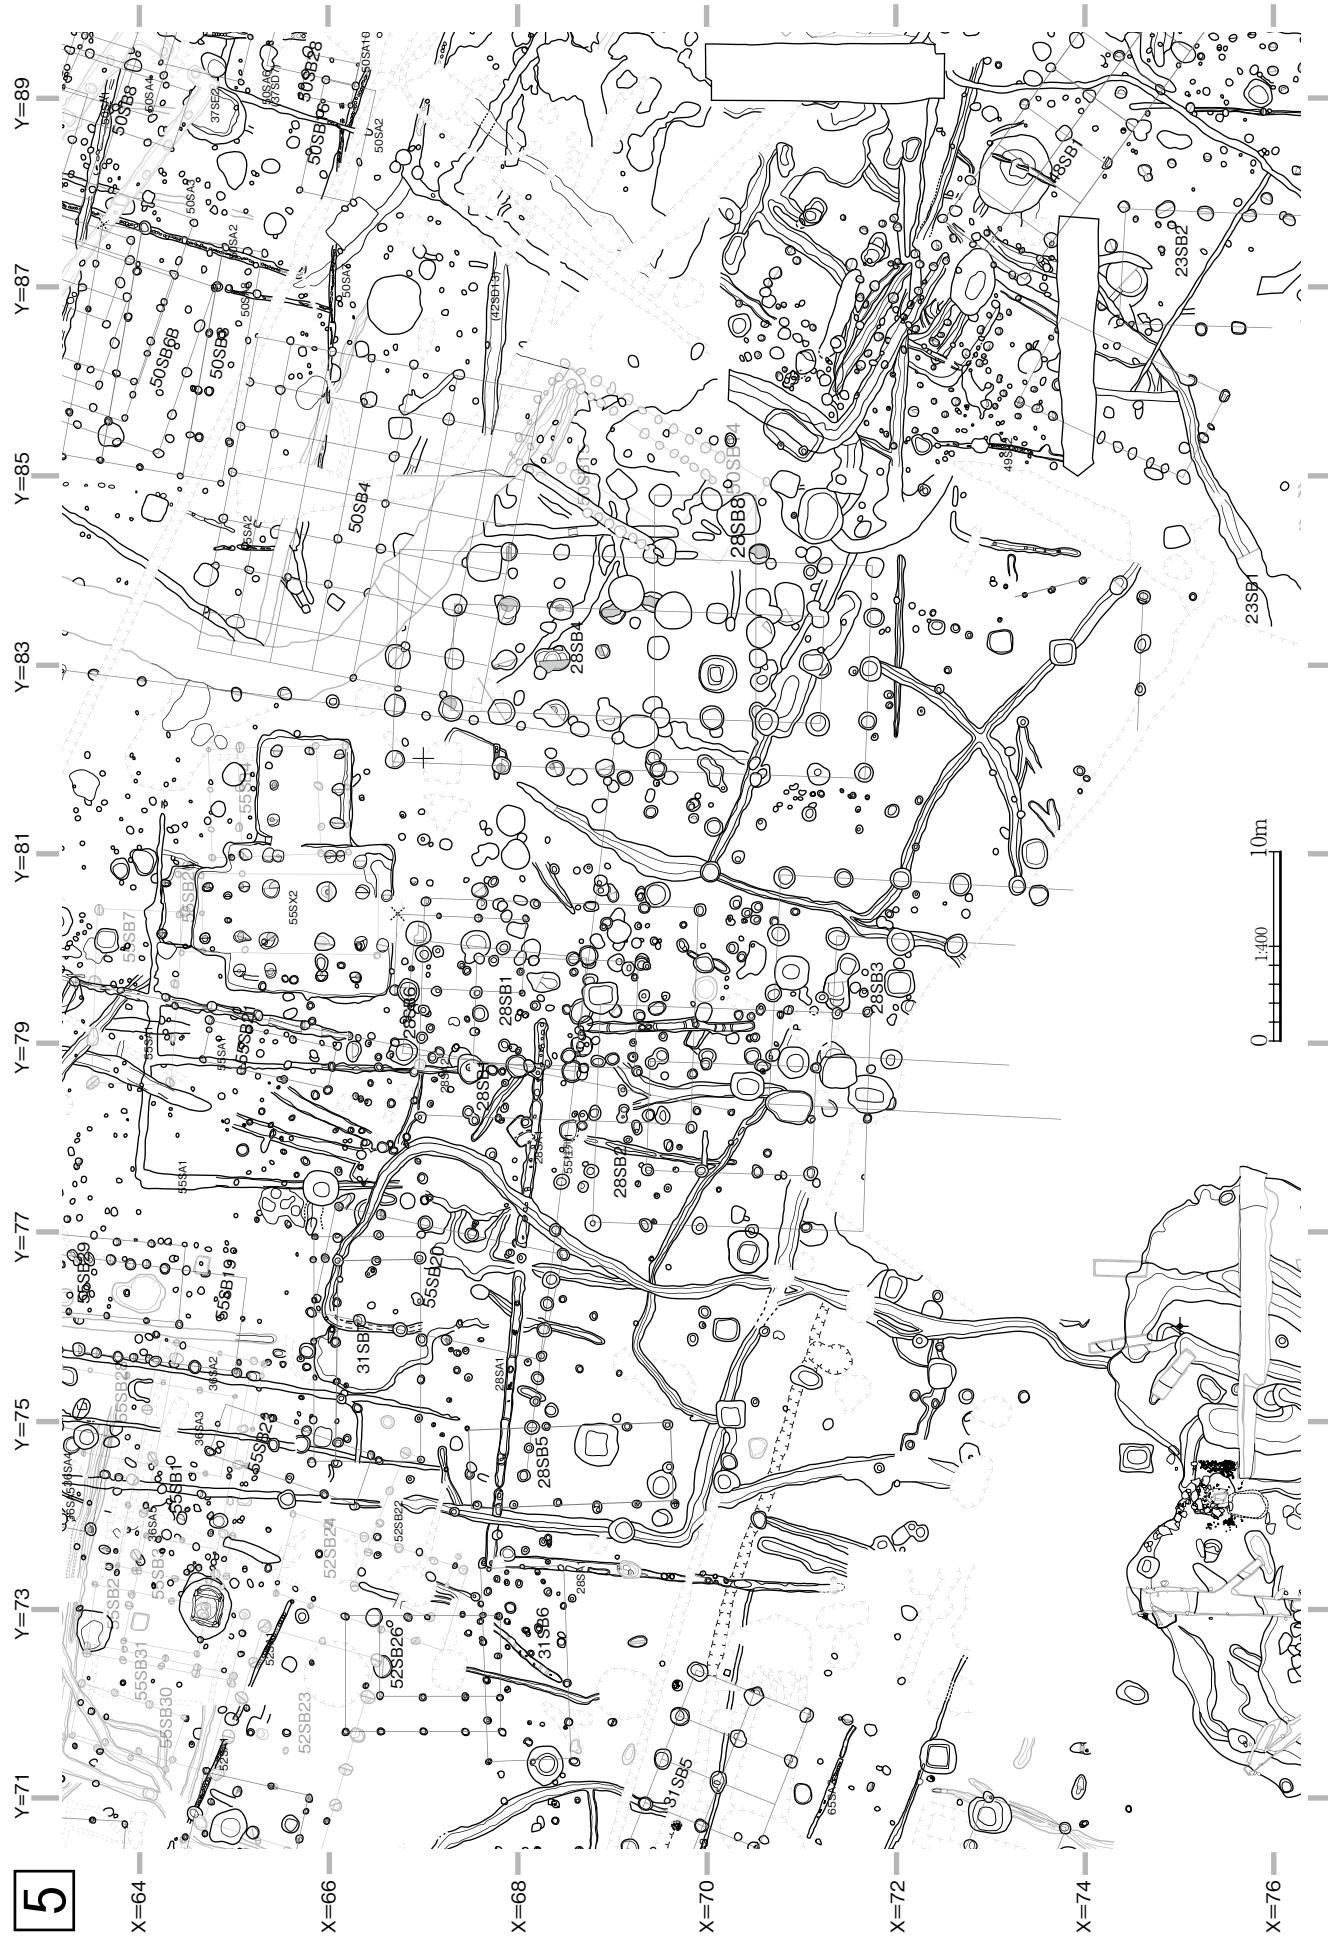


図71 遺構集中範囲平面図⑤ (1/400)