

L=112.00m
EP. F.

111.00
110.00
109.00

EP. F'


111.00
110.00
109.00

L=112.00m
EP. I.


111.00
110.00
109.00

EP. I'

111.00
110.00
109.00

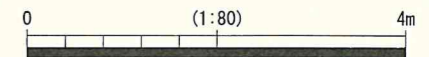

第10図 溝跡 平・断面図(3)

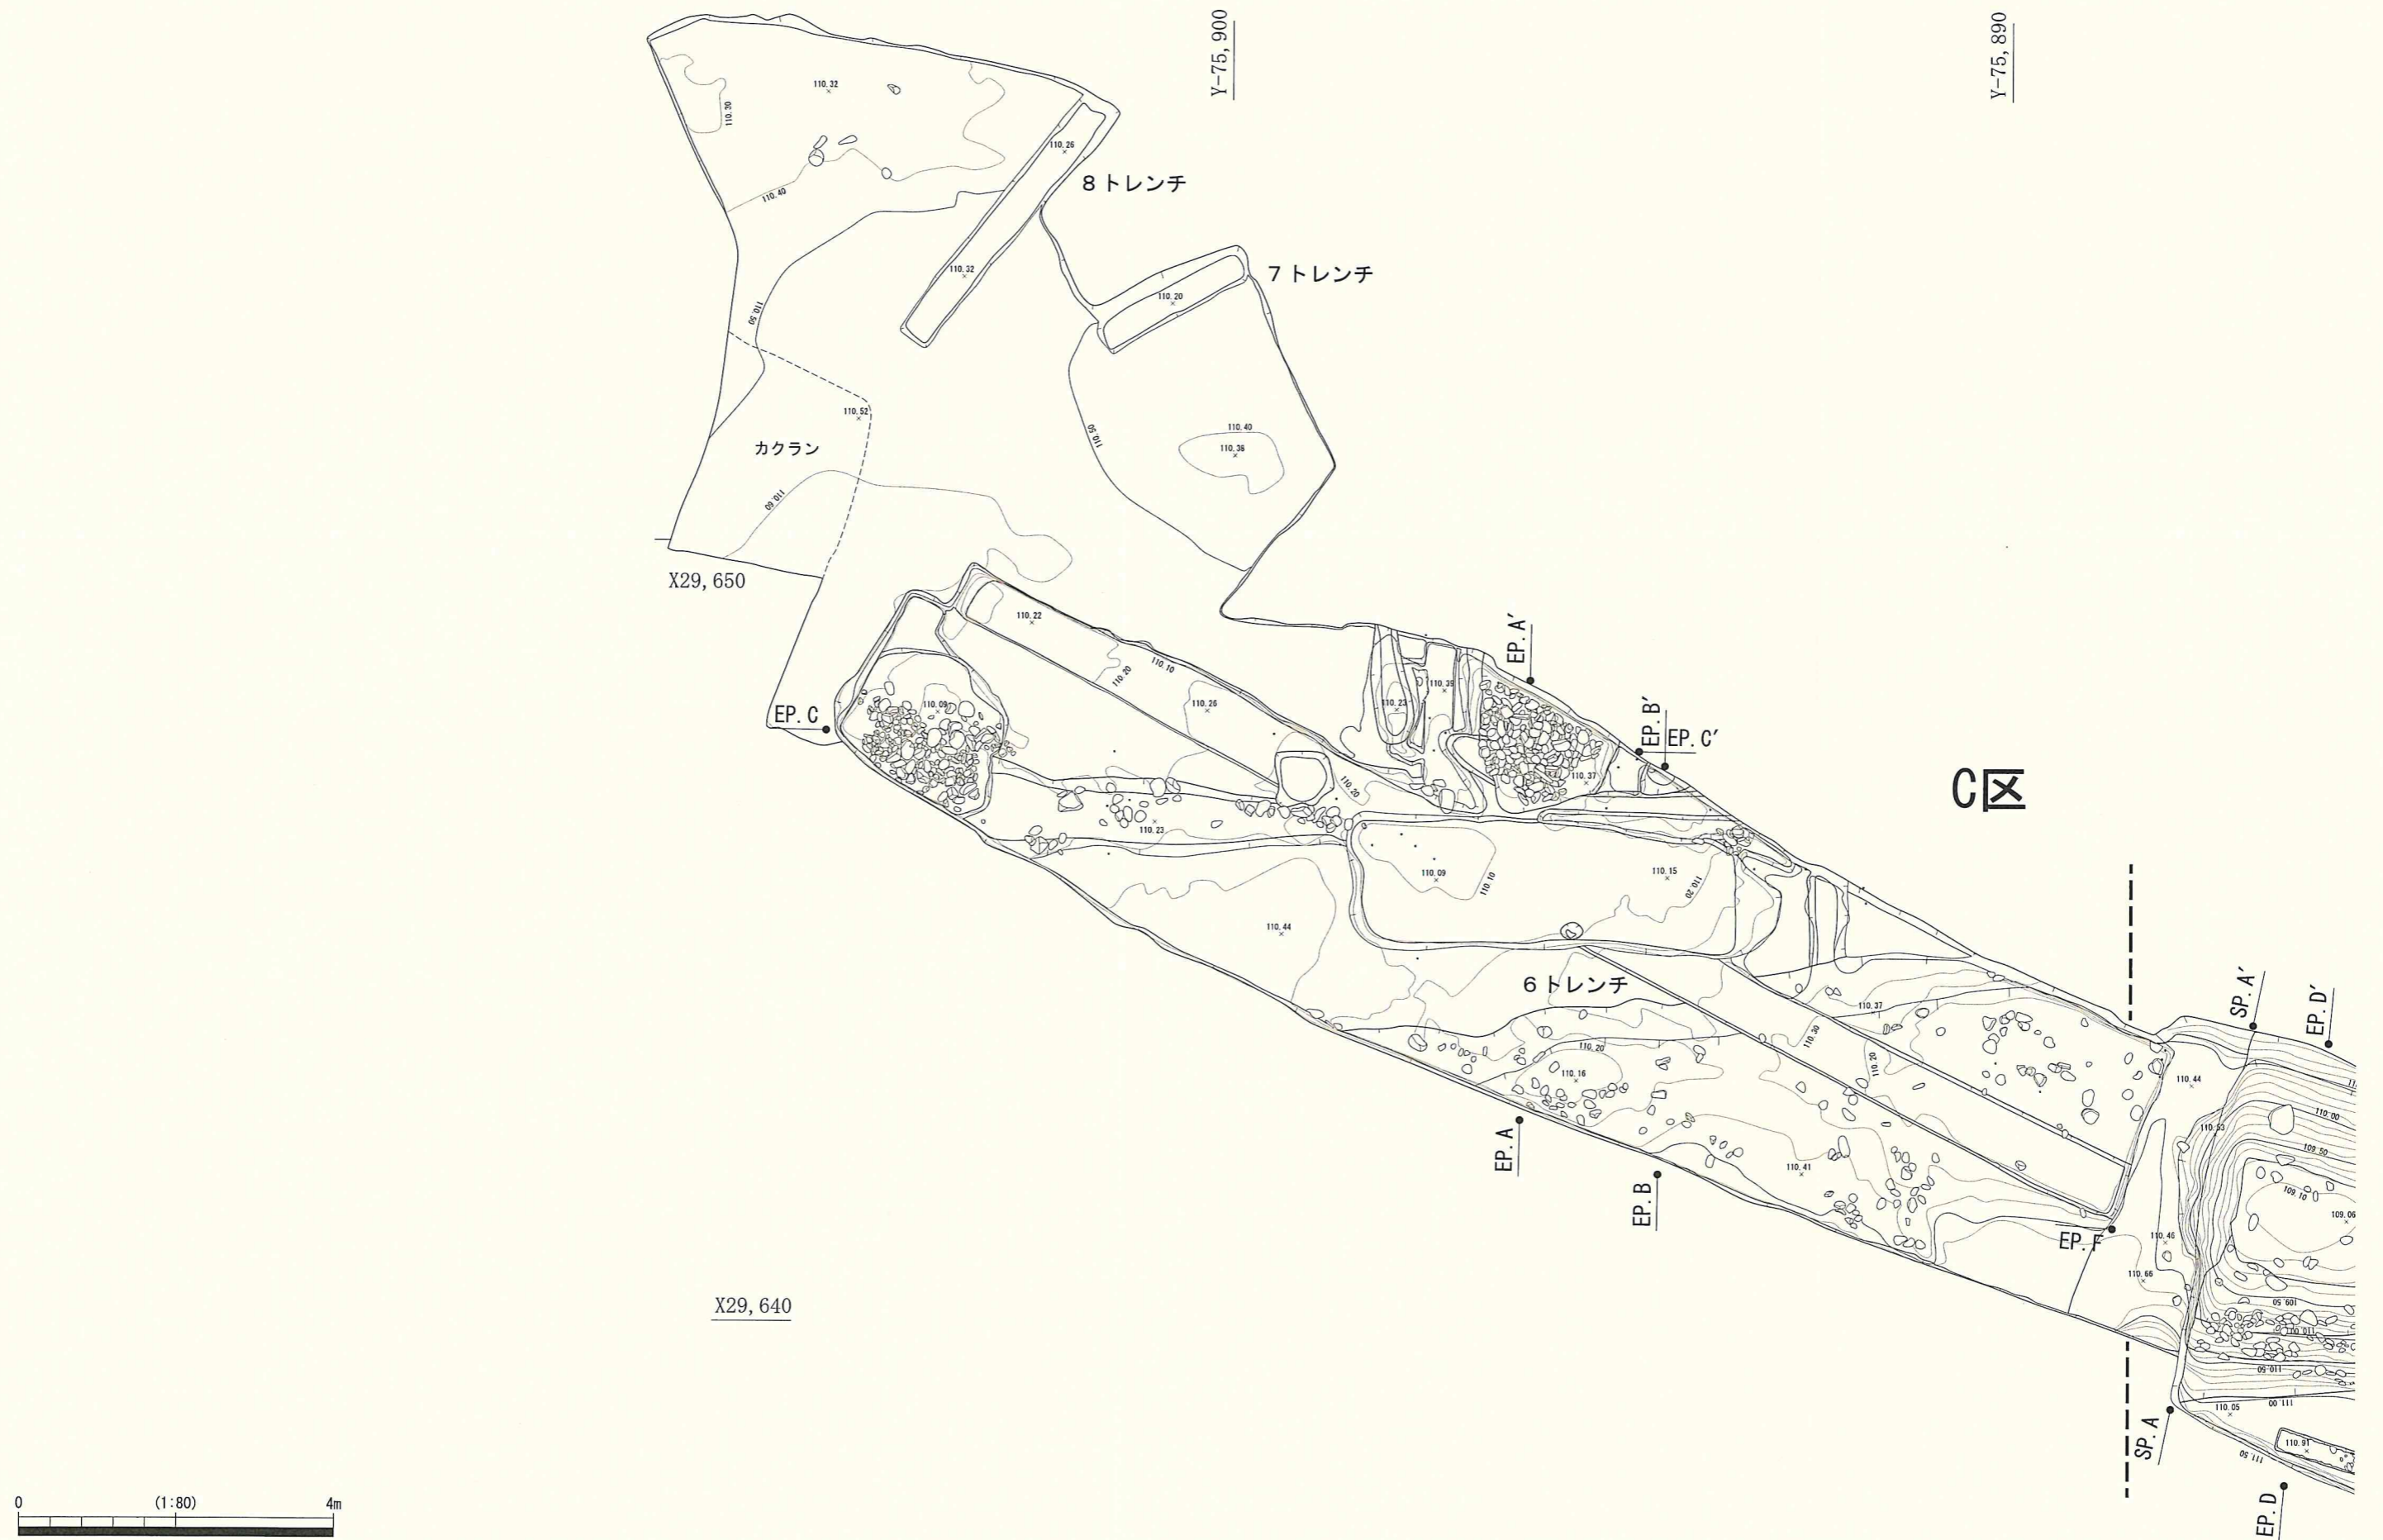

第11図 溝跡 平面図(4)